
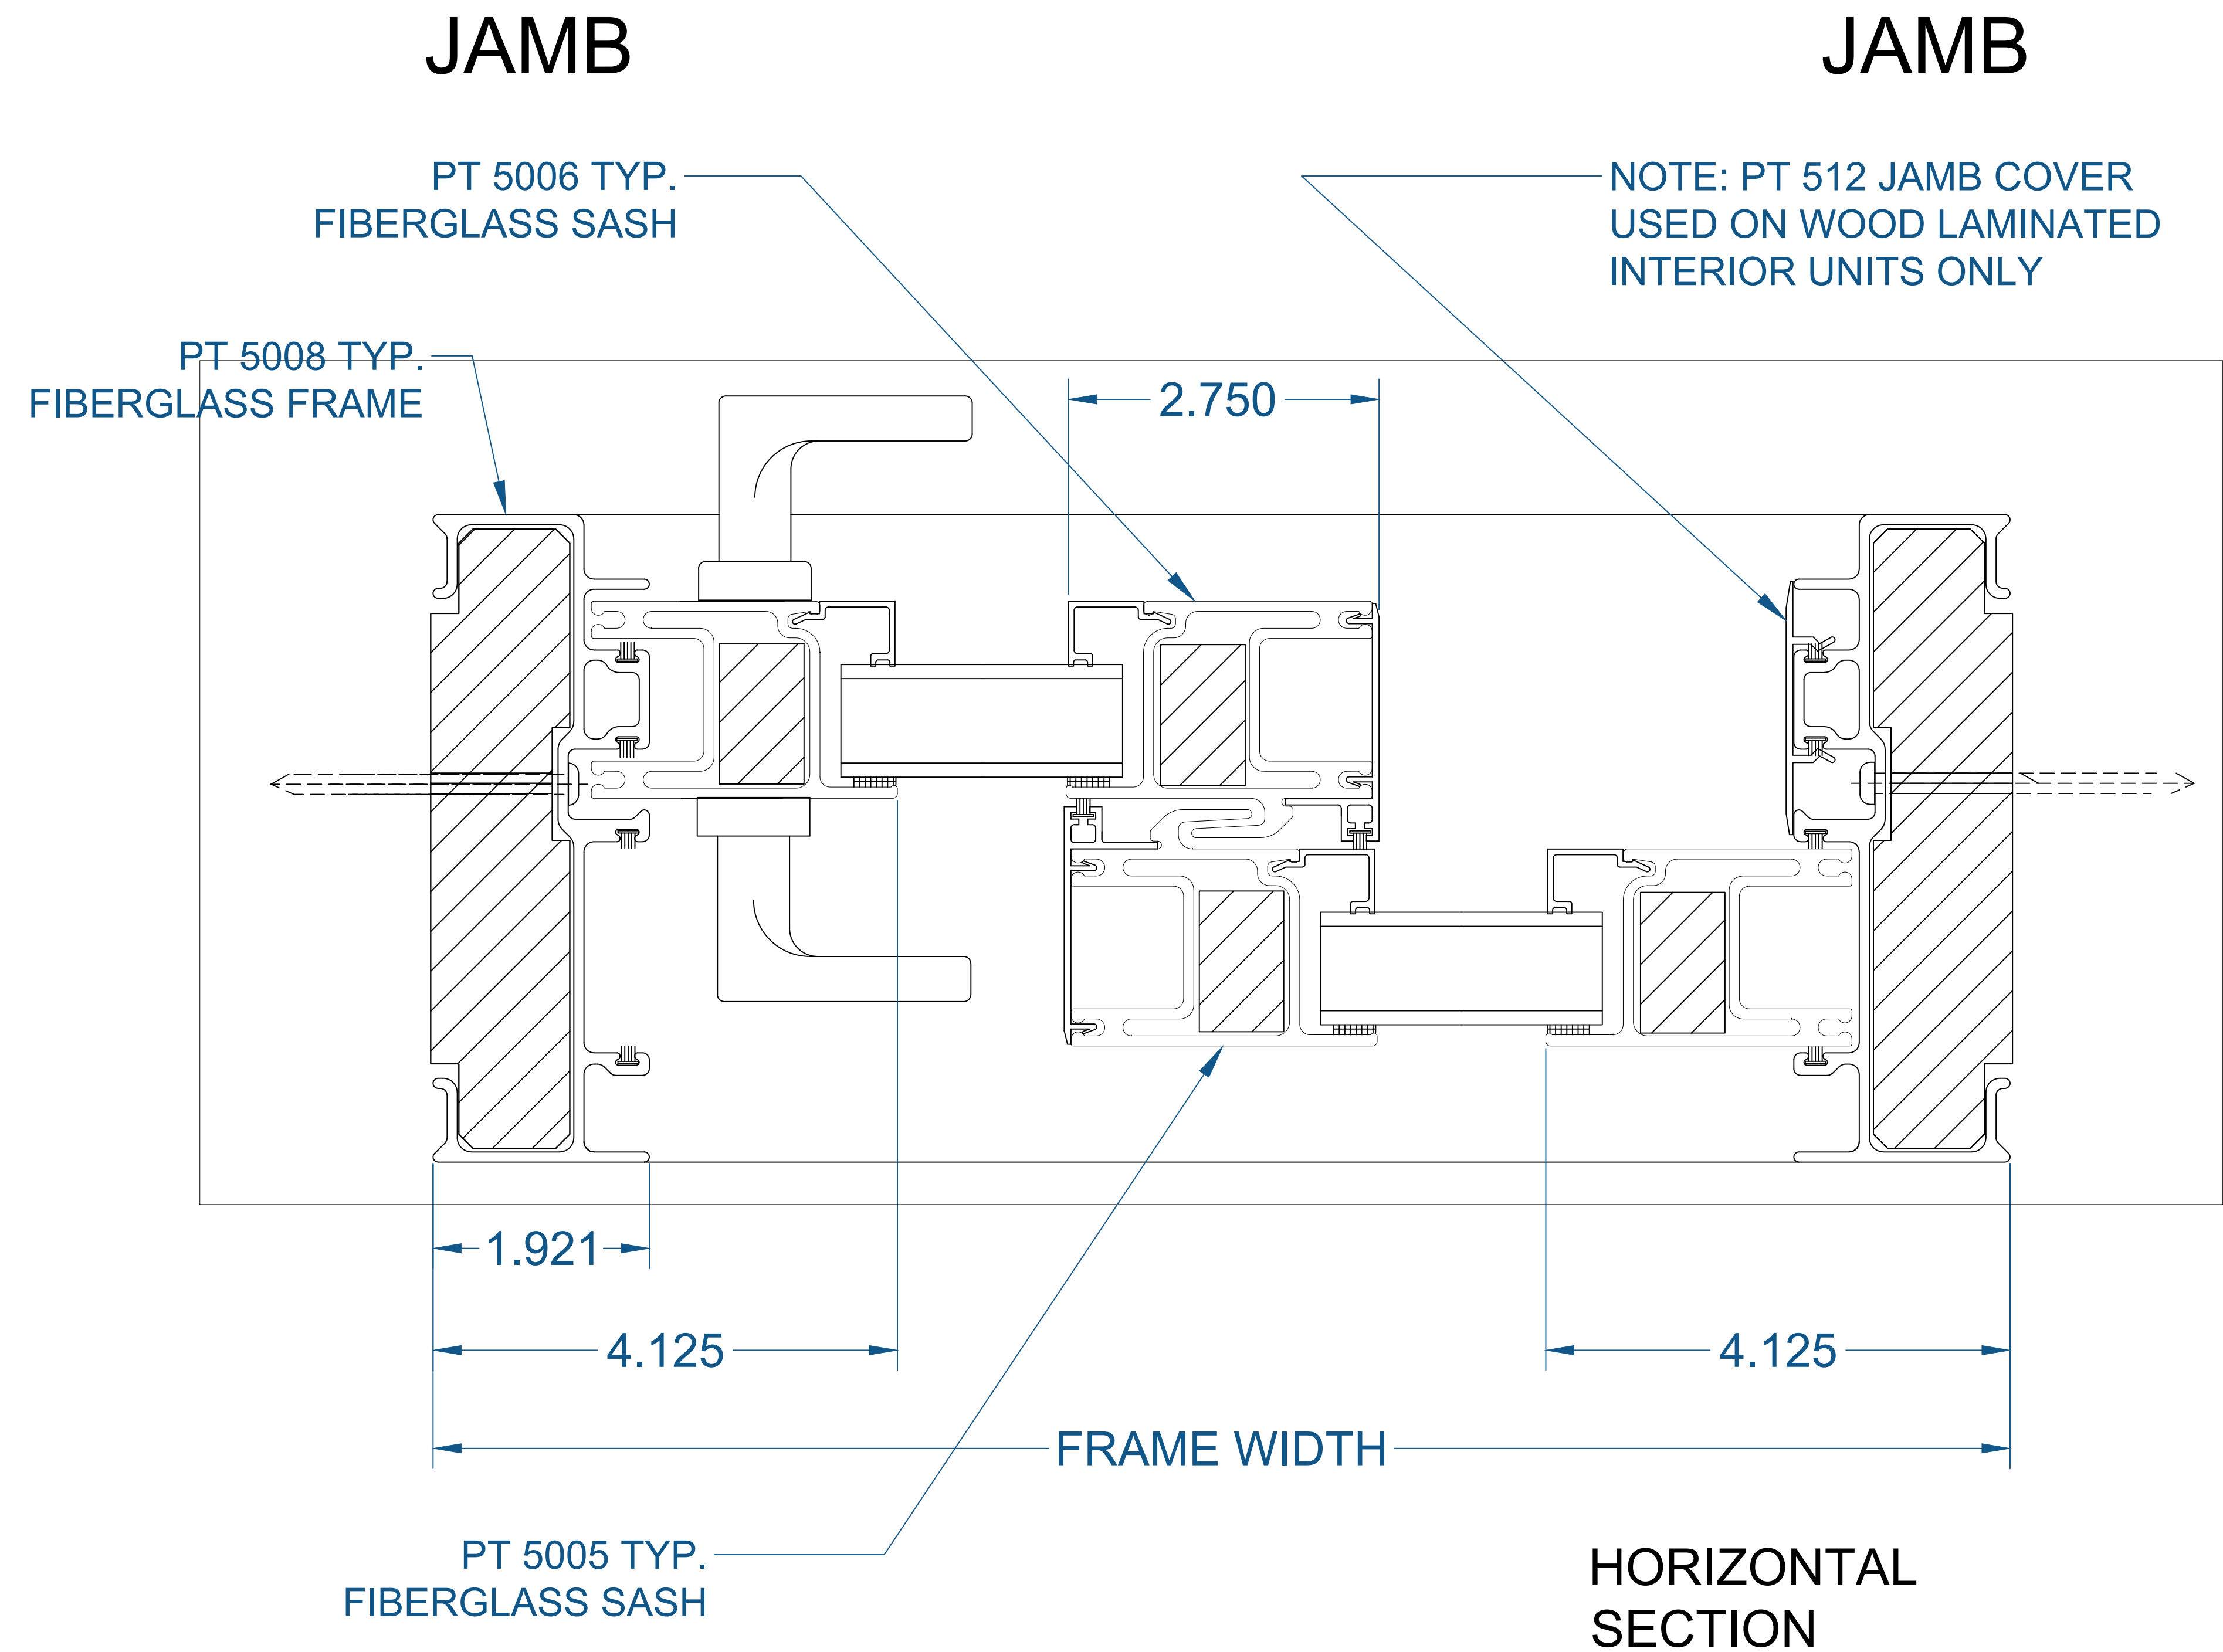



5000 SERIES PATIO DOOR - 2 LITE

(SECTION PROFILE)

5000 SERIES PATIO DOOR
2 WIDE HORIZONTAL / VERTICAL SECTION
LH XO SHOWN (RH OX OPPOSITE)

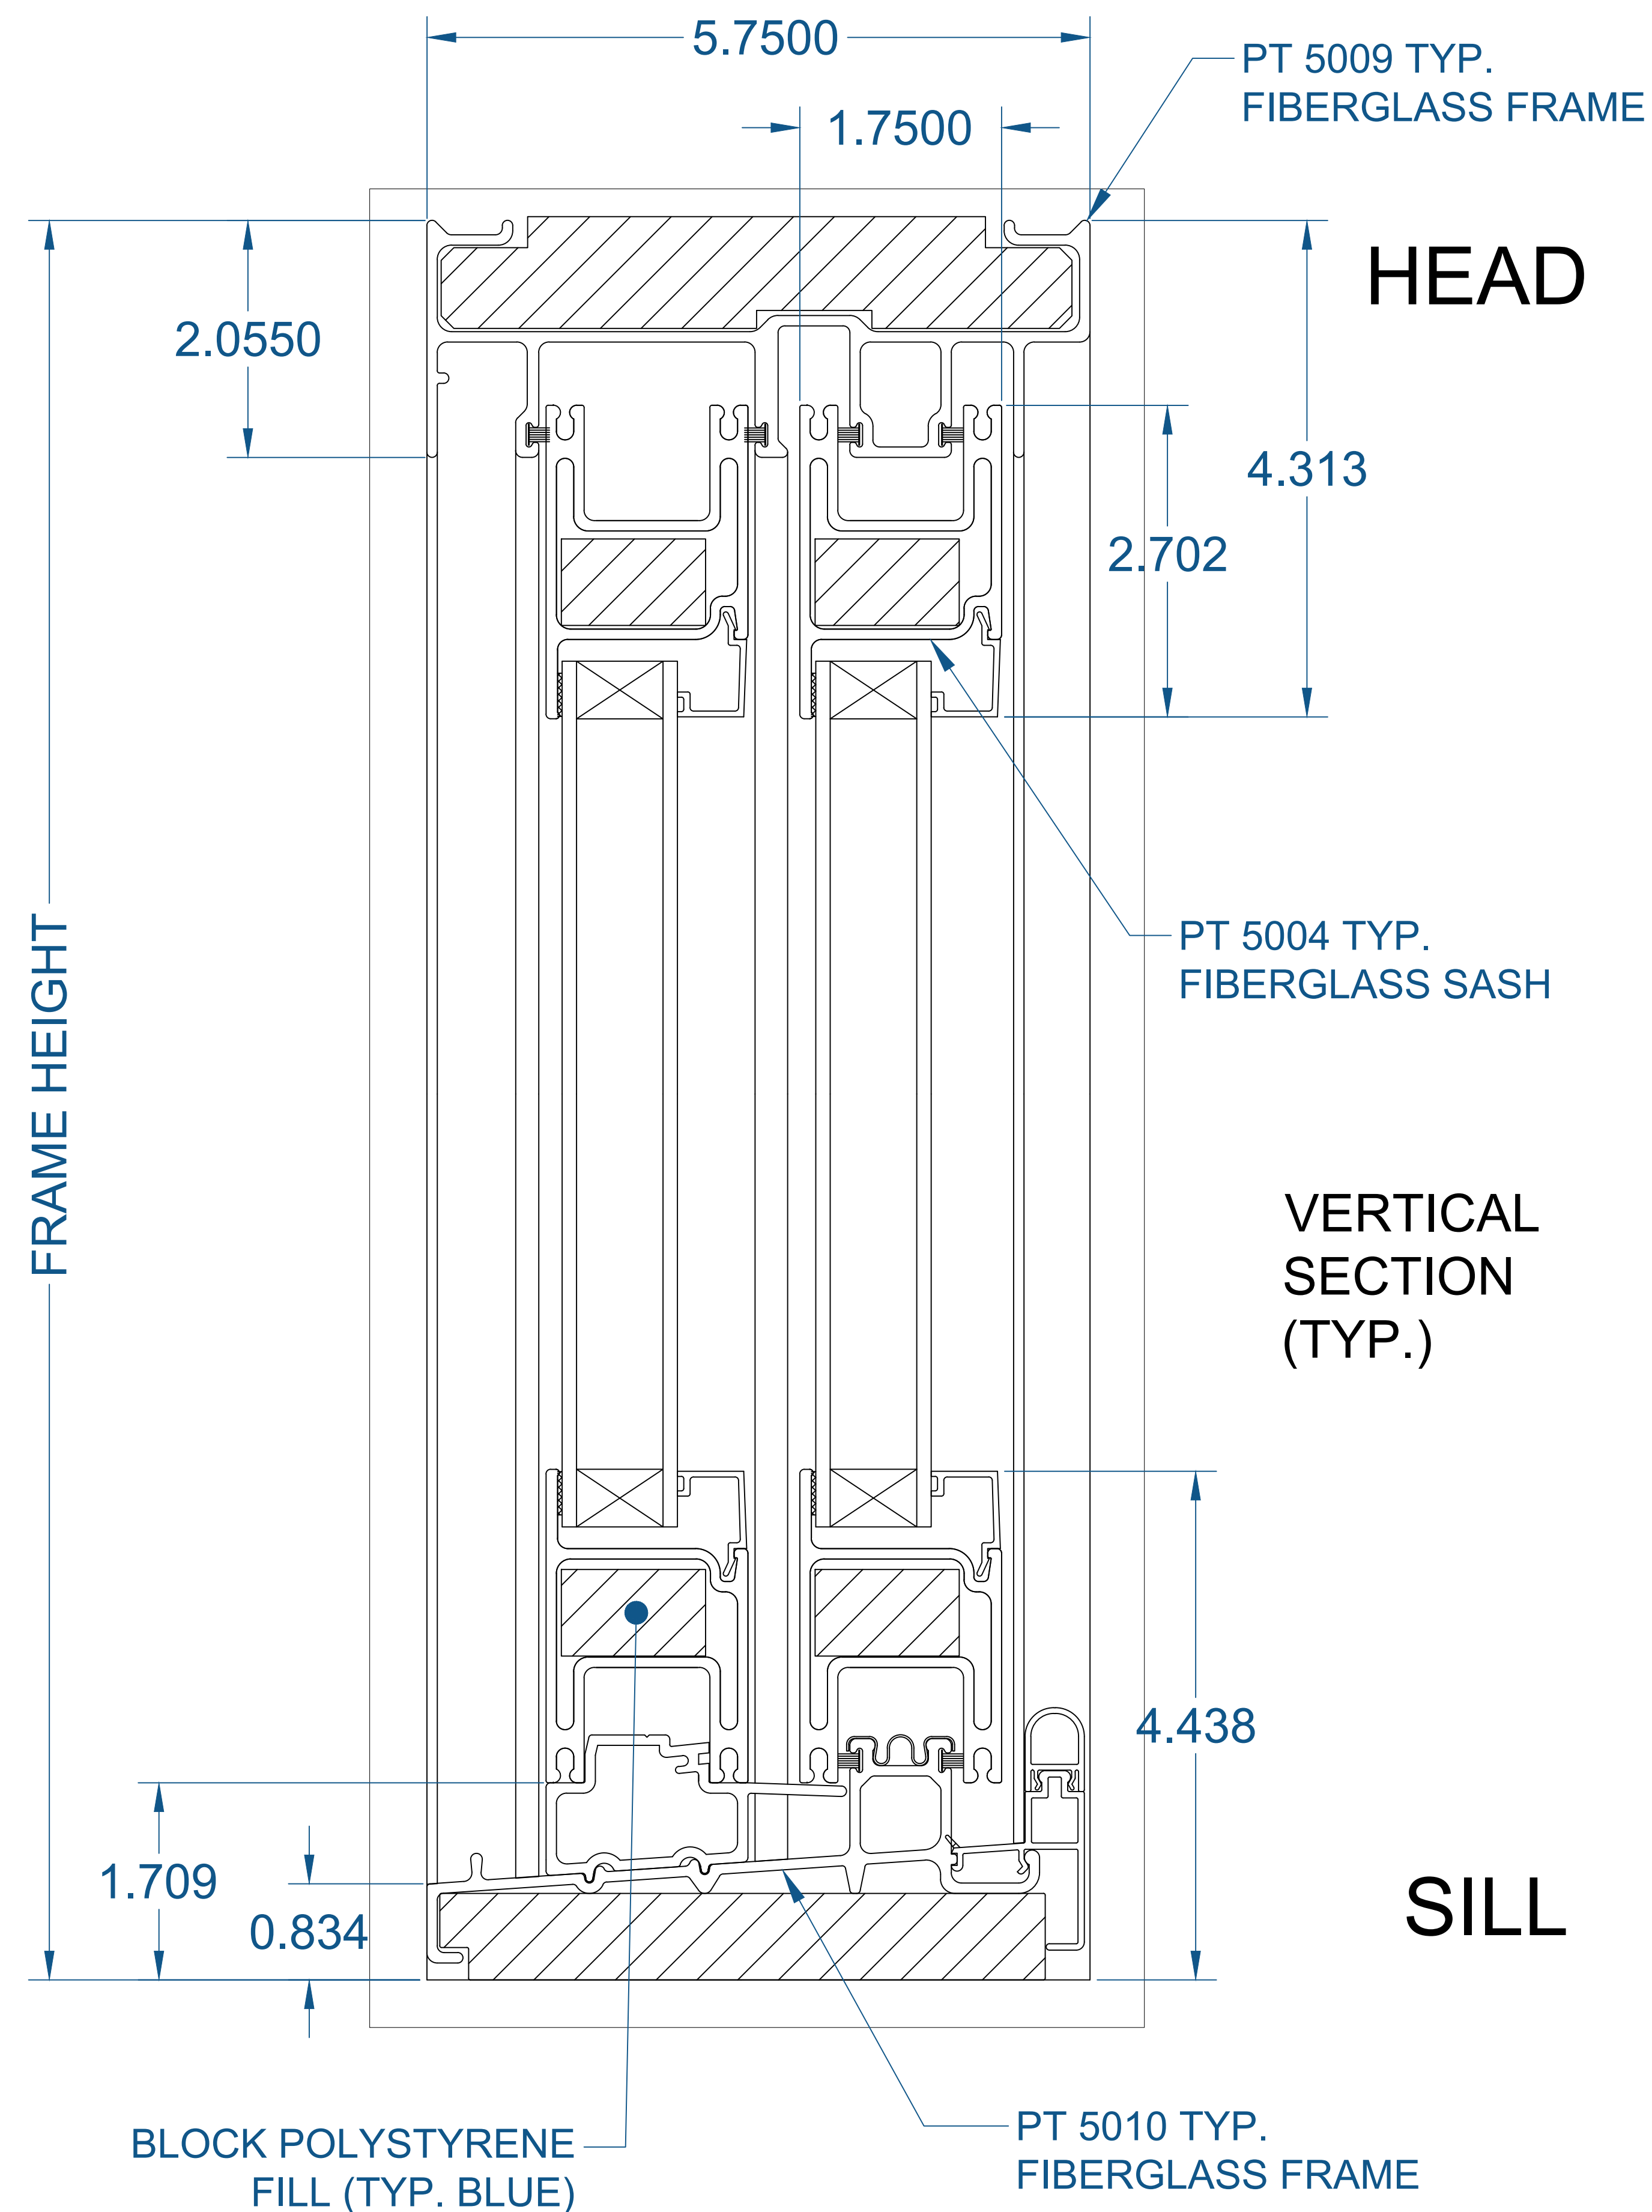


SEE PRODUCT SPECIFICATIONS PAGE FOR COMPLETE PRODUCT DESCRIPTION.

SERIES/CONFIGURATION: 5000 SERIES PATIO DOOR		 COMFORT LINE LTD. 5500 ENTERPRISE BLVD. TOLEDO, OH 43612 419-729-8520
DRAWING TYPE: DETAIL DOOR PROFILES		
THIS DRAWING IS THE PROPERTY OF COMFORT LINE LTD. DESIGN CONCEPTS AND INFORMATION MAY NOT BE REPRODUCED USED OR DISCLOSED WITHOUT THE WRITTEN PERMISSION OF COMFORT LINE LTD.		
DATE		PROJECT: 5000 PATIO DOOR
REVISION	BY	SCALE: 1' - 0" = 1' - 0"
DATE	DRAWN BY: AJL	QUOTE: #### SHEET: PD2.1

5000 SERIES PATIO DOOR - 3 LITE (CONTINUOUS)


(SECTION PROFILE)

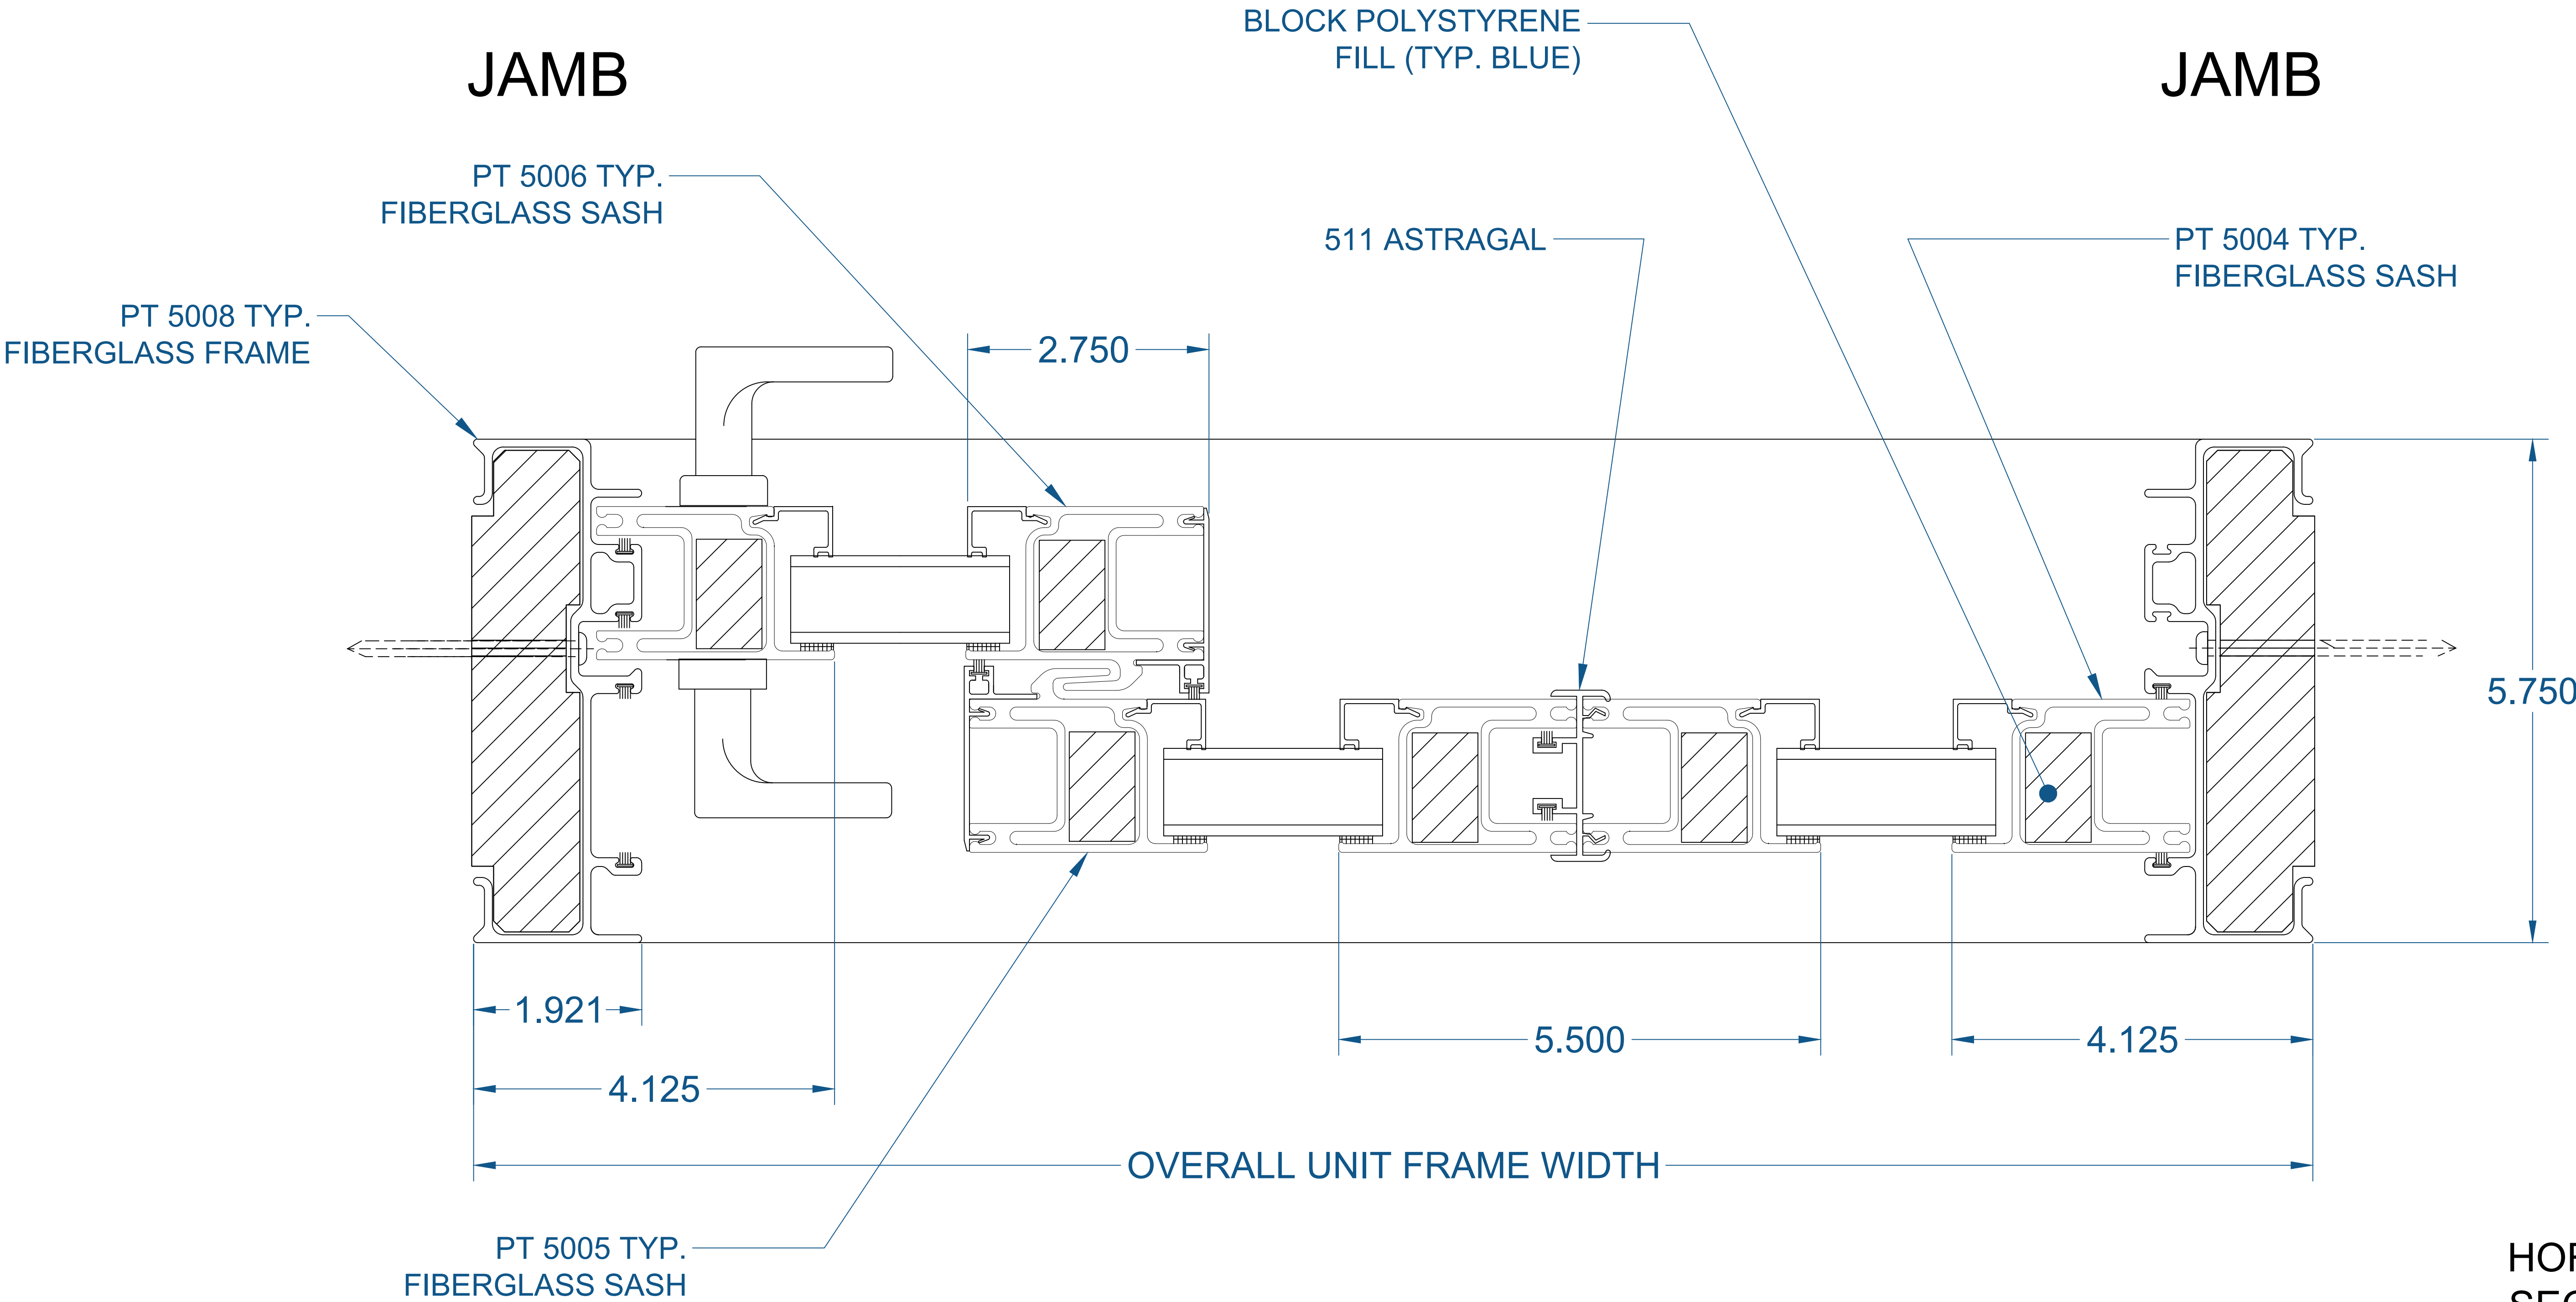

HORIZONTAL SECTION


5000 SERIES PATIO DOOR
 3 WIDE CONTINUOUS HORIZONTAL SECTION
 VERTICAL SECTION - REF. SHEET PD2.1 (2 LITE)
 LH XO0 SHOWN (RH OOX OPPOSITE)

SEE PRODUCT SPECIFICATIONS PAGE FOR COMPLETE PRODUCT DESCRIPTION.

SERIES/CONFIGURATION: 5000 SERIES PATIO DOOR		 FiberFrame Comfort Line® <small>FIBERGLASS WINDOWS, PATIO DOORS, SUNROOMS & STOREFRONT</small>	COMFORT LINE LTD. 5500 ENTERPRISE BLVD. TOLEDO, OH 43612 419-729-8520	
DRAWING TYPE: DETAIL DOOR PROFILES			THIS DRAWING IS THE PROPERTY OF COMFORT LINE LTD. DESIGN CONCEPTS AND INFORMATION MAY NOT BE REPRODUCED USED OR DISCLOSED WITHOUT THE WRITTEN PERMISSION OF COMFORT LINE LTD.	
		SCALE: 1' - 0" = 1' - 0"	PROJECT: 5000 PATIO DOOR	
DATE	REVISION	BY	DATE: 2/13/17	QUOTE: ##### SHEET: PD2.2
			DRAWN BY: AJL	


5000 SERIES PATIO DOOR - 3 LITE (MULLED)

(SECTION PROFILE)

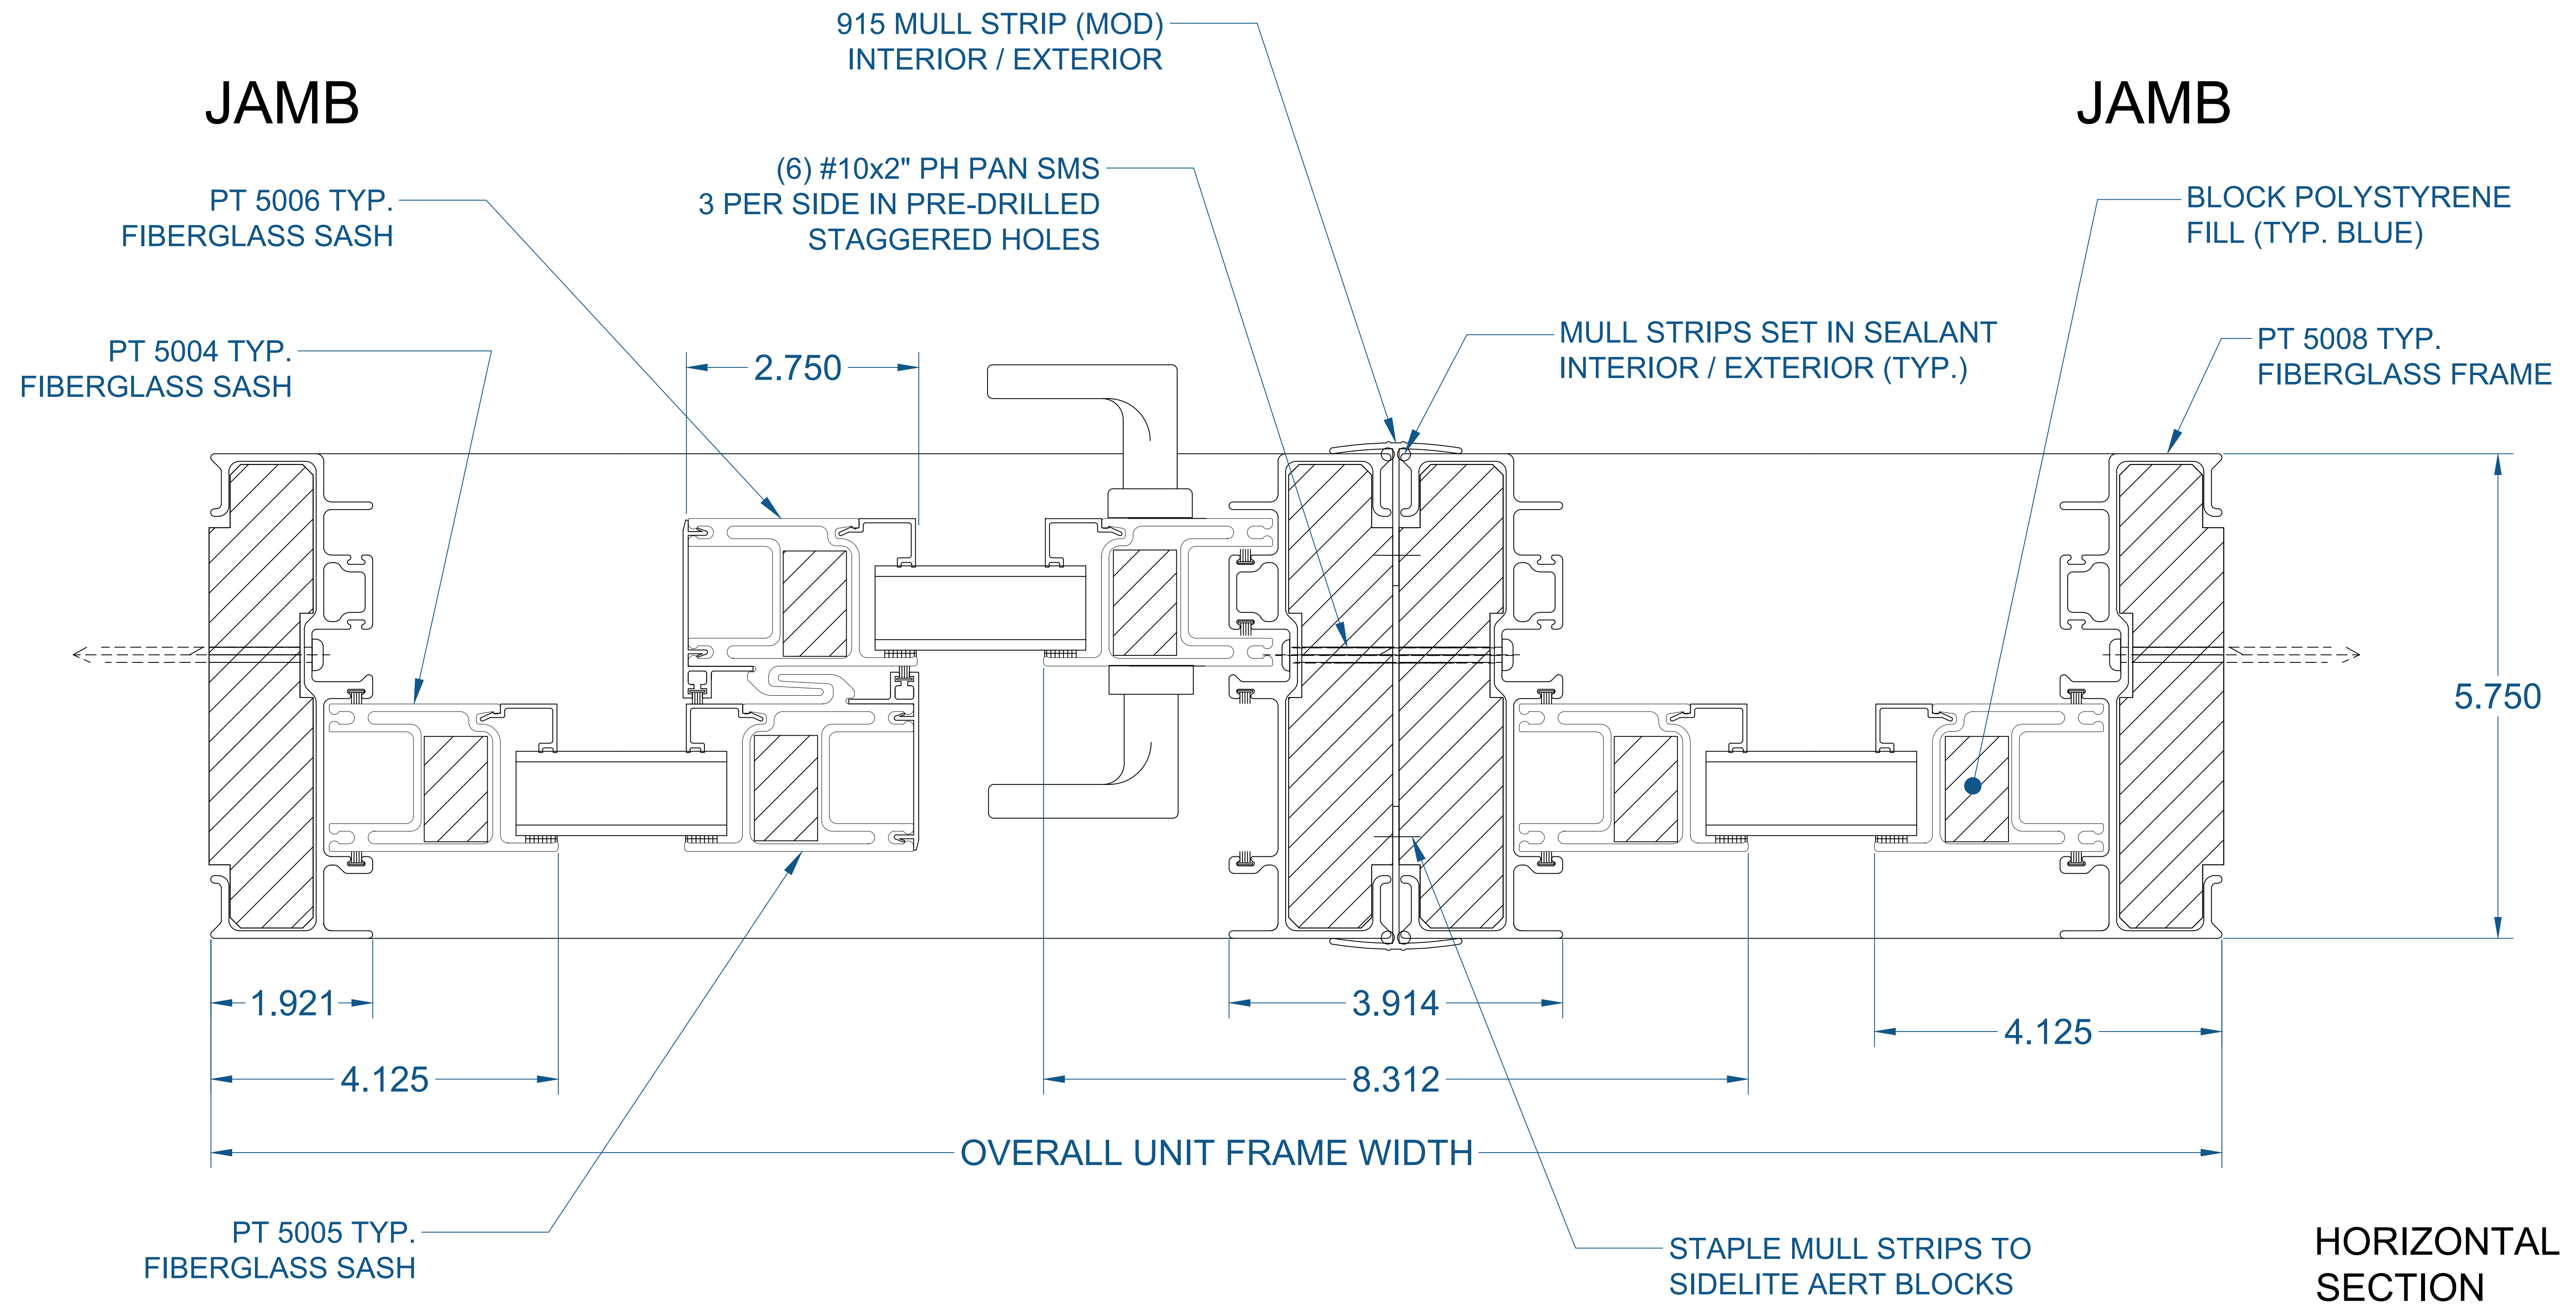


5000 SERIES PATIO DOOR
 3 WIDE MULLED HORIZONTAL SECTION
 VERTICAL SECTION - REF. SHEET PD2.1 (2 LITE)
 RH OXO SHOWN (LH OXO OPPOSITE)

SEE PRODUCT SPECIFICATIONS PAGE FOR COMPLETE PRODUCT DESCRIPTION.

SERIES/CONFIGURATION: 5000 SERIES PATIO DOOR		 COMFORT LINE LTD. 5500 ENTERPRISE BLVD. TOLEDO, OH 43612 419-729-8520
DRAWING TYPE: DETAIL DOOR PROFILES		
THIS DRAWING IS THE PROPERTY OF COMFORT LINE LTD. DESIGN CONCEPTS AND INFORMATION MAY NOT BE REPRODUCED USED OR DISCLOSED WITHOUT THE WRITTEN PERMISSION OF COMFORT LINE LTD.		
SCALE: 1' - 0" = 1' - 0"		PROJECT: 5000 PATIO DOOR
DATE: 2/13/17		QUOTE: ####
DATE	REVISION	BY
		DRAWN BY: AJL
		SHEET: PD2.3


5000 SERIES PATIO DOOR - 4 LITE (CONTINUOUS)

(SECTION PROFILE)

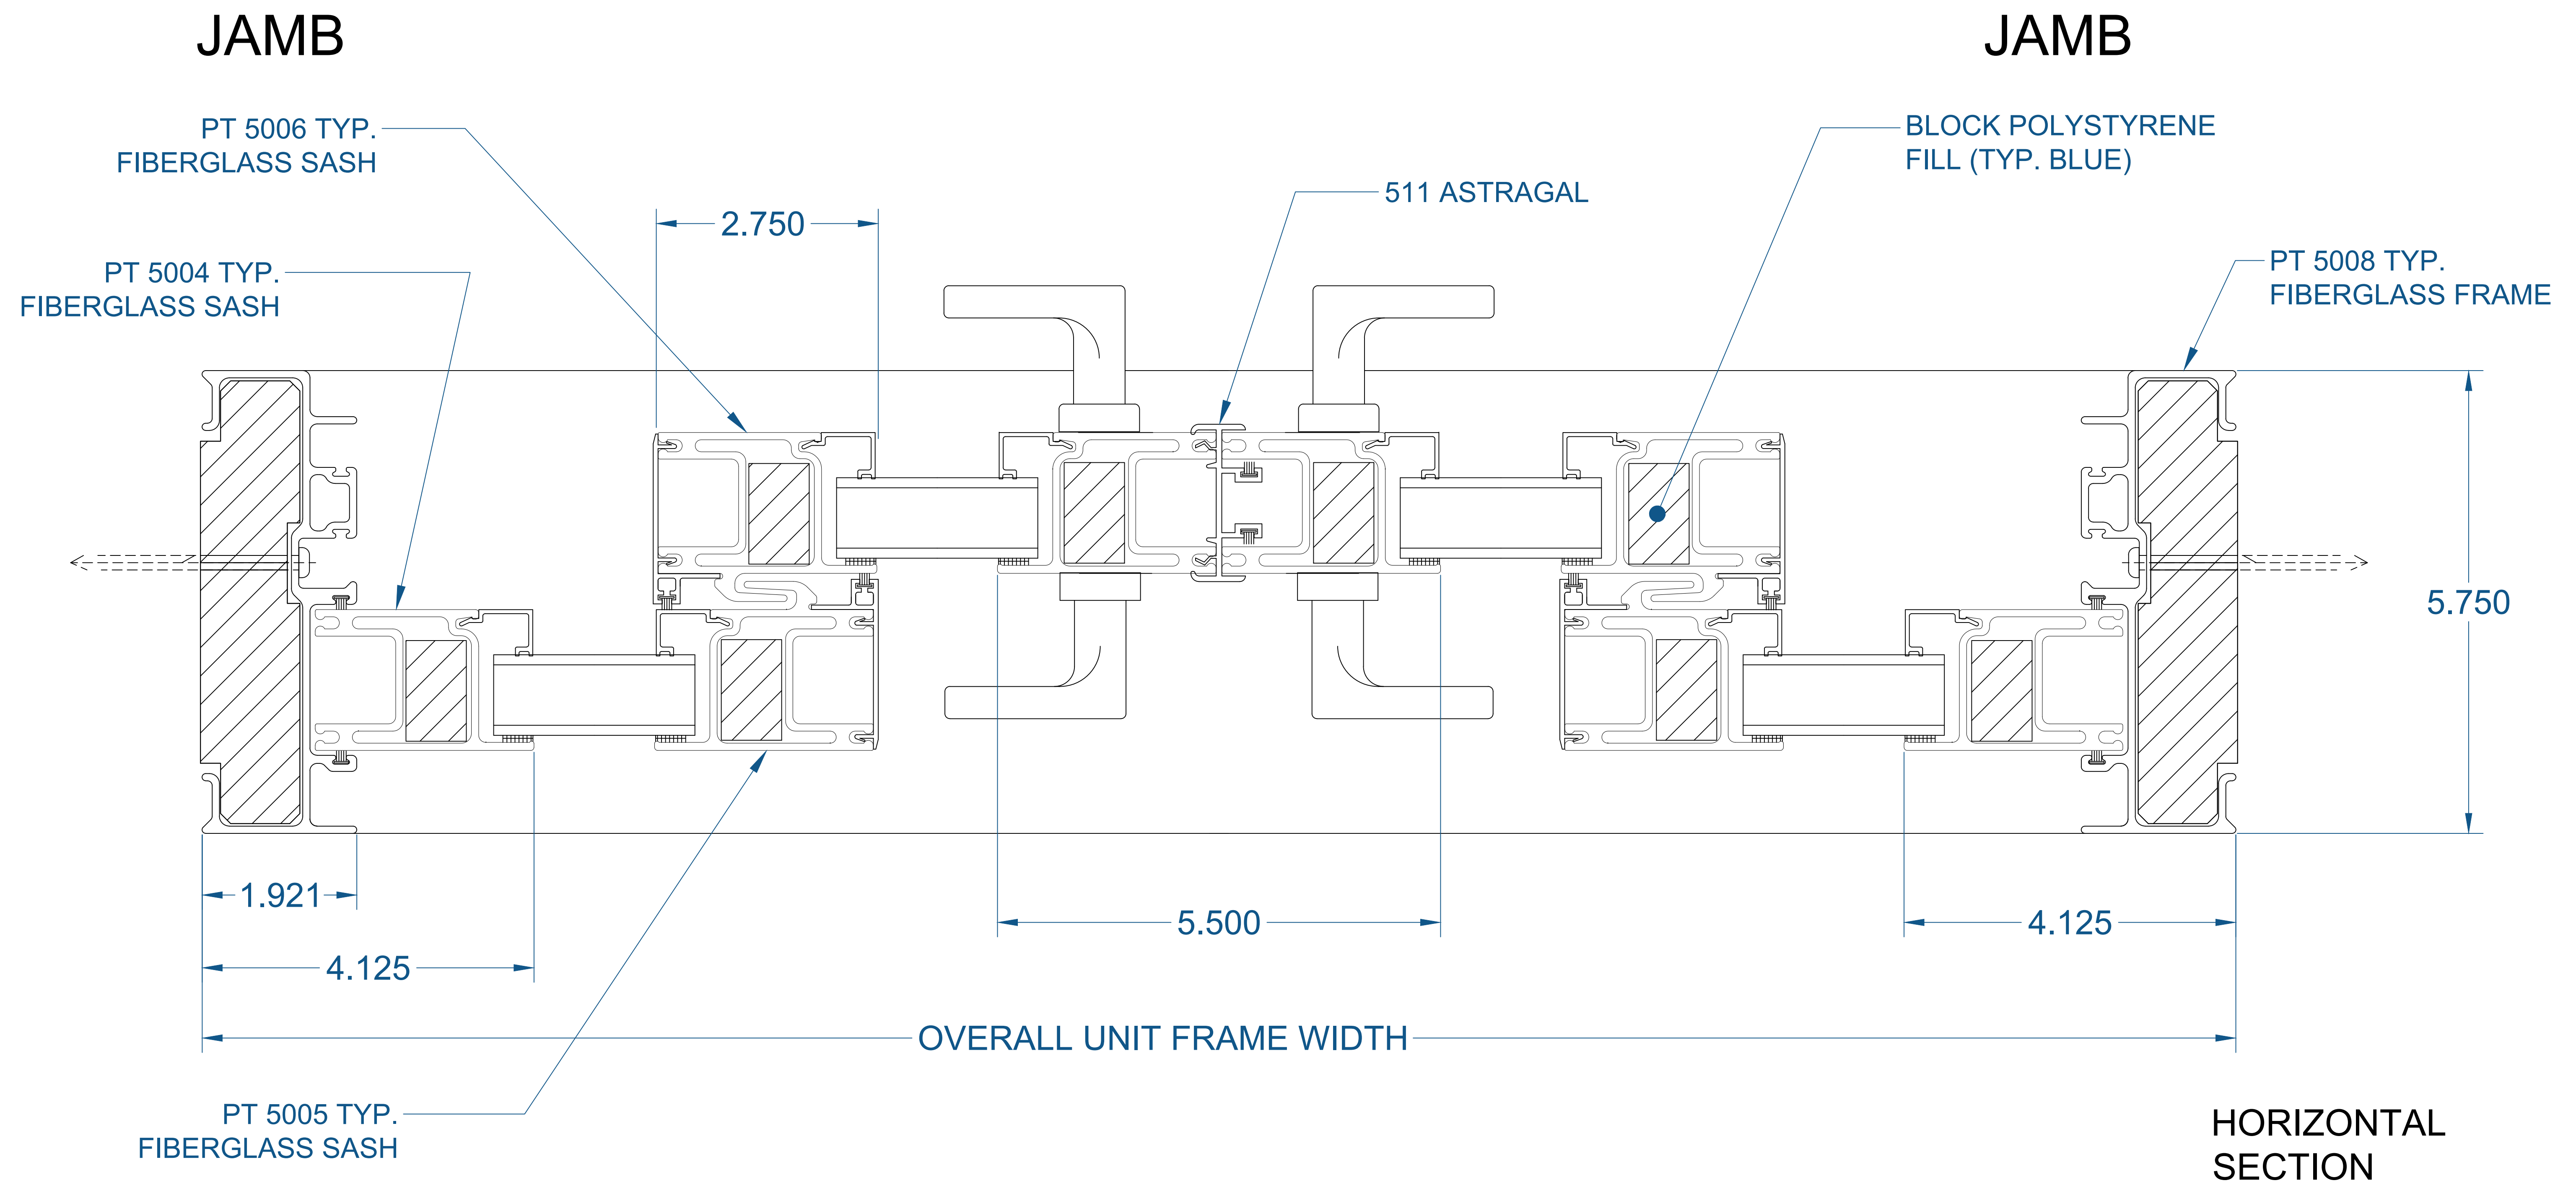


5000 SERIES PATIO DOOR
 4 WIDE CONTINUOUS HORIZONTAL SECTION
 VERTICAL SECTION - REF. SHEET PD2.1 (2 LITE)
 OXXO SHOWN

SEE PRODUCT SPECIFICATIONS PAGE FOR COMPLETE PRODUCT DESCRIPTION.

SERIES/CONFIGURATION: 5000 SERIES PATIO DOOR		 FiberFrame™ Comfort Line® <small>FIBERGLASS WINDOWS, PATIO DOORS, SUNROOMS & STOREFRONT</small>	COMFORT LINE LTD. 5500 ENTERPRISE BLVD. TOLEDO, OH 43612 419-729-8520	
DRAWING TYPE: DETAIL DOOR PROFILES			THIS DRAWING IS THE PROPERTY OF COMFORT LINE LTD. DESIGN CONCEPTS AND INFORMATION MAY NOT BE REPRODUCED USED OR DISCLOSED WITHOUT THE WRITTEN PERMISSION OF COMFORT LINE LTD.	
		SCALE: 1' - 0" = 1' - 0"	PROJECT: 5000 PATIO DOOR	
DATE	REVISION	BY	QUOTE: #####	SHEET: PD2.4
			DRAWN BY: AJL	


5000 SERIES PATIO DOOR - 4 LITE (MULLED)

(SECTION PROFILE)

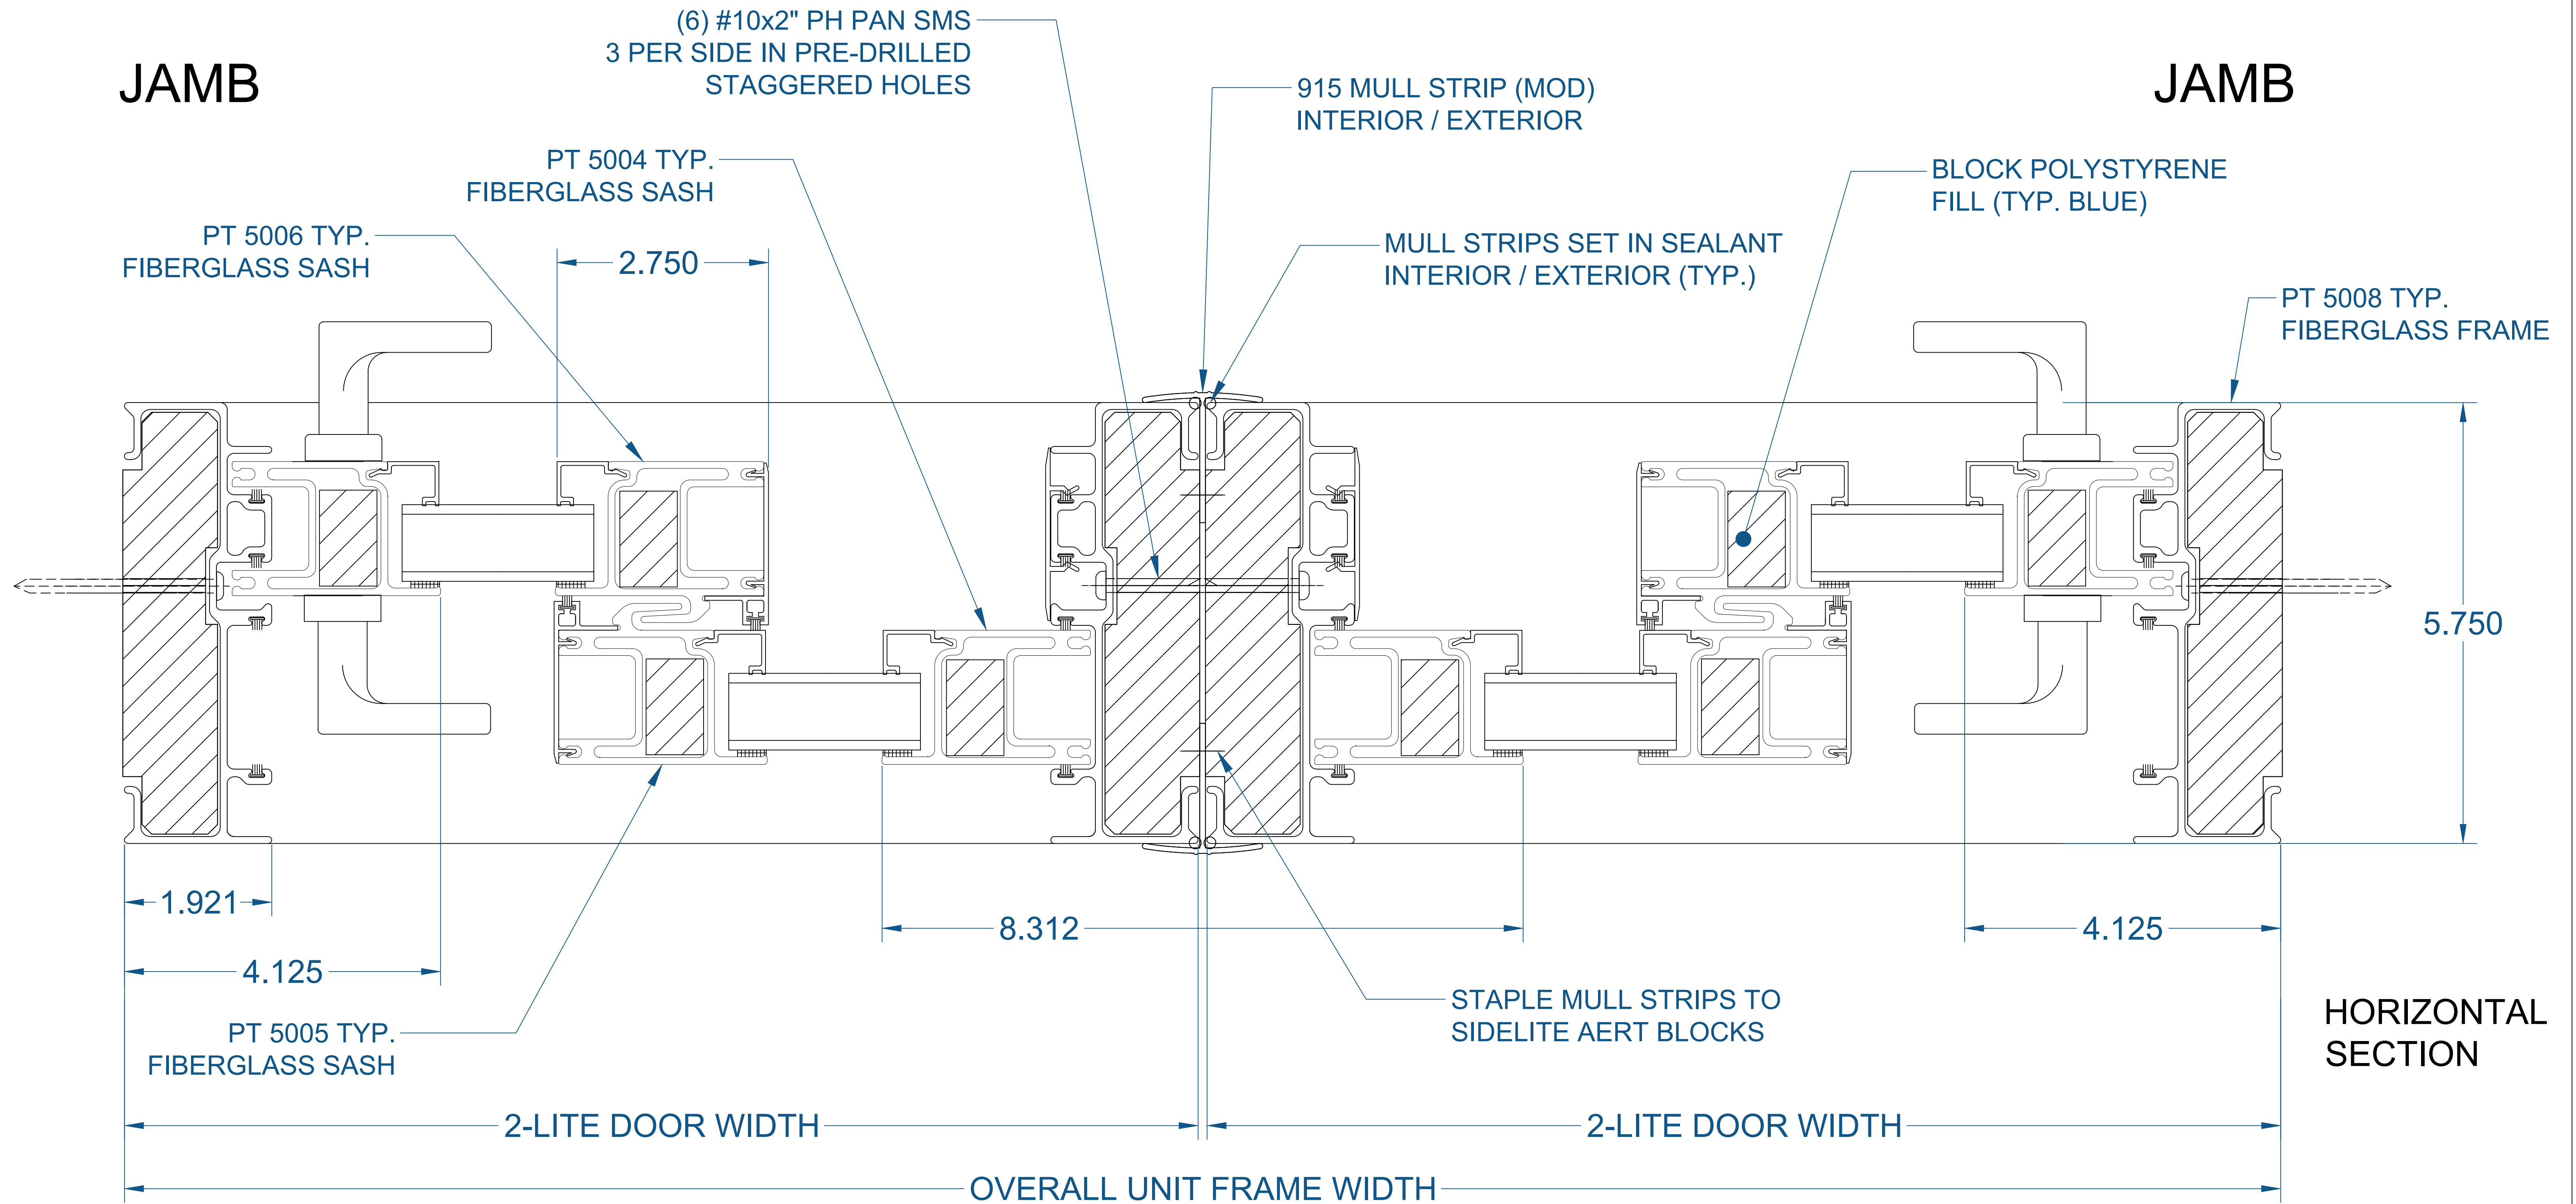


5000 SERIES PATIO DOOR
 (2) 2 WIDE MULLED HORIZONTAL SECTION
 VERTICAL SECTION - REF. SHEET PD2.1 (2 LITE)
 XOOX SHOWN

SEE PRODUCT SPECIFICATIONS PAGE FOR COMPLETE PRODUCT DESCRIPTION.

SERIES/CONFIGURATION: 5000 SERIES PATIO DOOR		 FiberFrame™ Comfort Line® <small>FIBERGLASS WINDOWS, PATIO DOORS, SUNROOMS & STOREFRONT</small>	COMFORT LINE LTD. 5500 ENTERPRISE BLVD. TOLEDO, OH 43612 419-729-8520	
DRAWING TYPE: DETAIL DOOR PROFILES			THIS DRAWING IS THE PROPERTY OF COMFORT LINE LTD. DESIGN CONCEPTS AND INFORMATION MAY NOT BE REPRODUCED USED OR DISCLOSED WITHOUT THE WRITTEN PERMISSION OF COMFORT LINE LTD.	
		SCALE: 1' - 0" = 1' - 0"	PROJECT: 5000 PATIO DOOR	
		DATE: 2/13/17	QUOTE: #####	SHEET: PD2.5
DATE	REVISION	BY	DRAWN BY: AJL	


5000 SERIES PATIO DOOR - TRANSOM (MULLED)


(SECTION PROFILE)

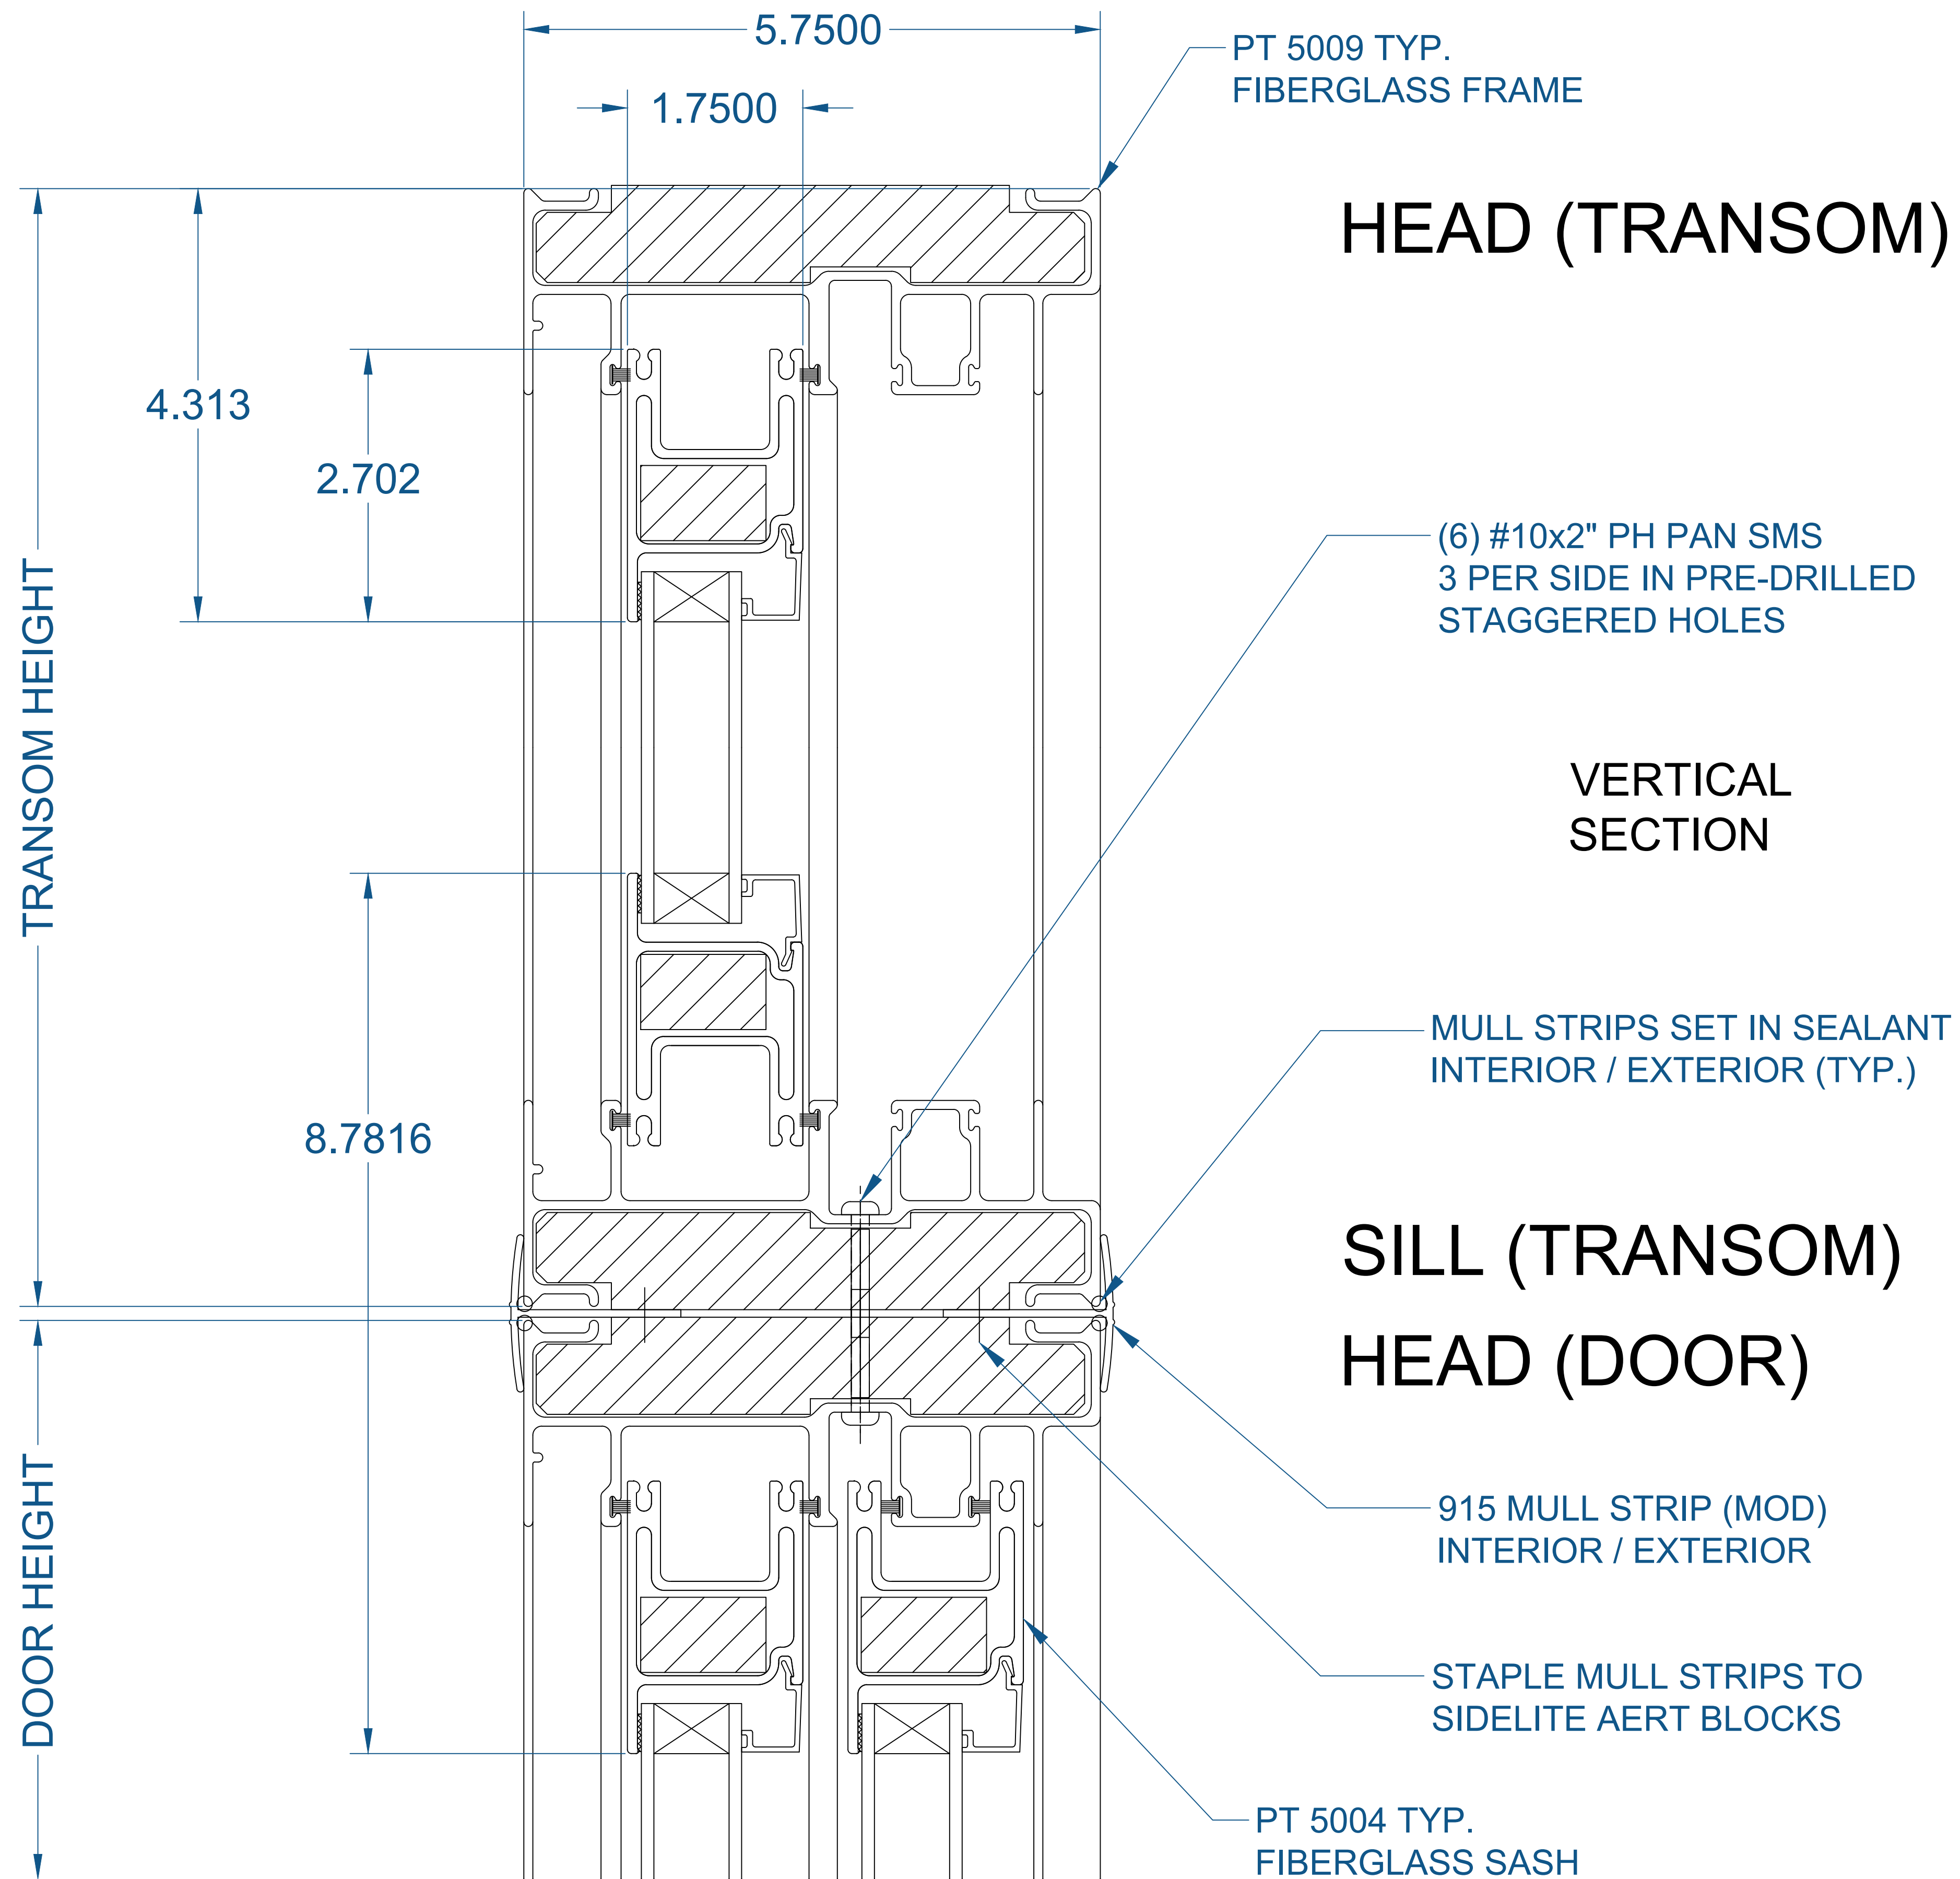

SEE PRODUCT SPECIFICATIONS PAGE FOR COMPLETE PRODUCT DESCRIPTION.

5000 SERIES PATIO DOOR
VERTICAL SECTION WITH TRANSOM

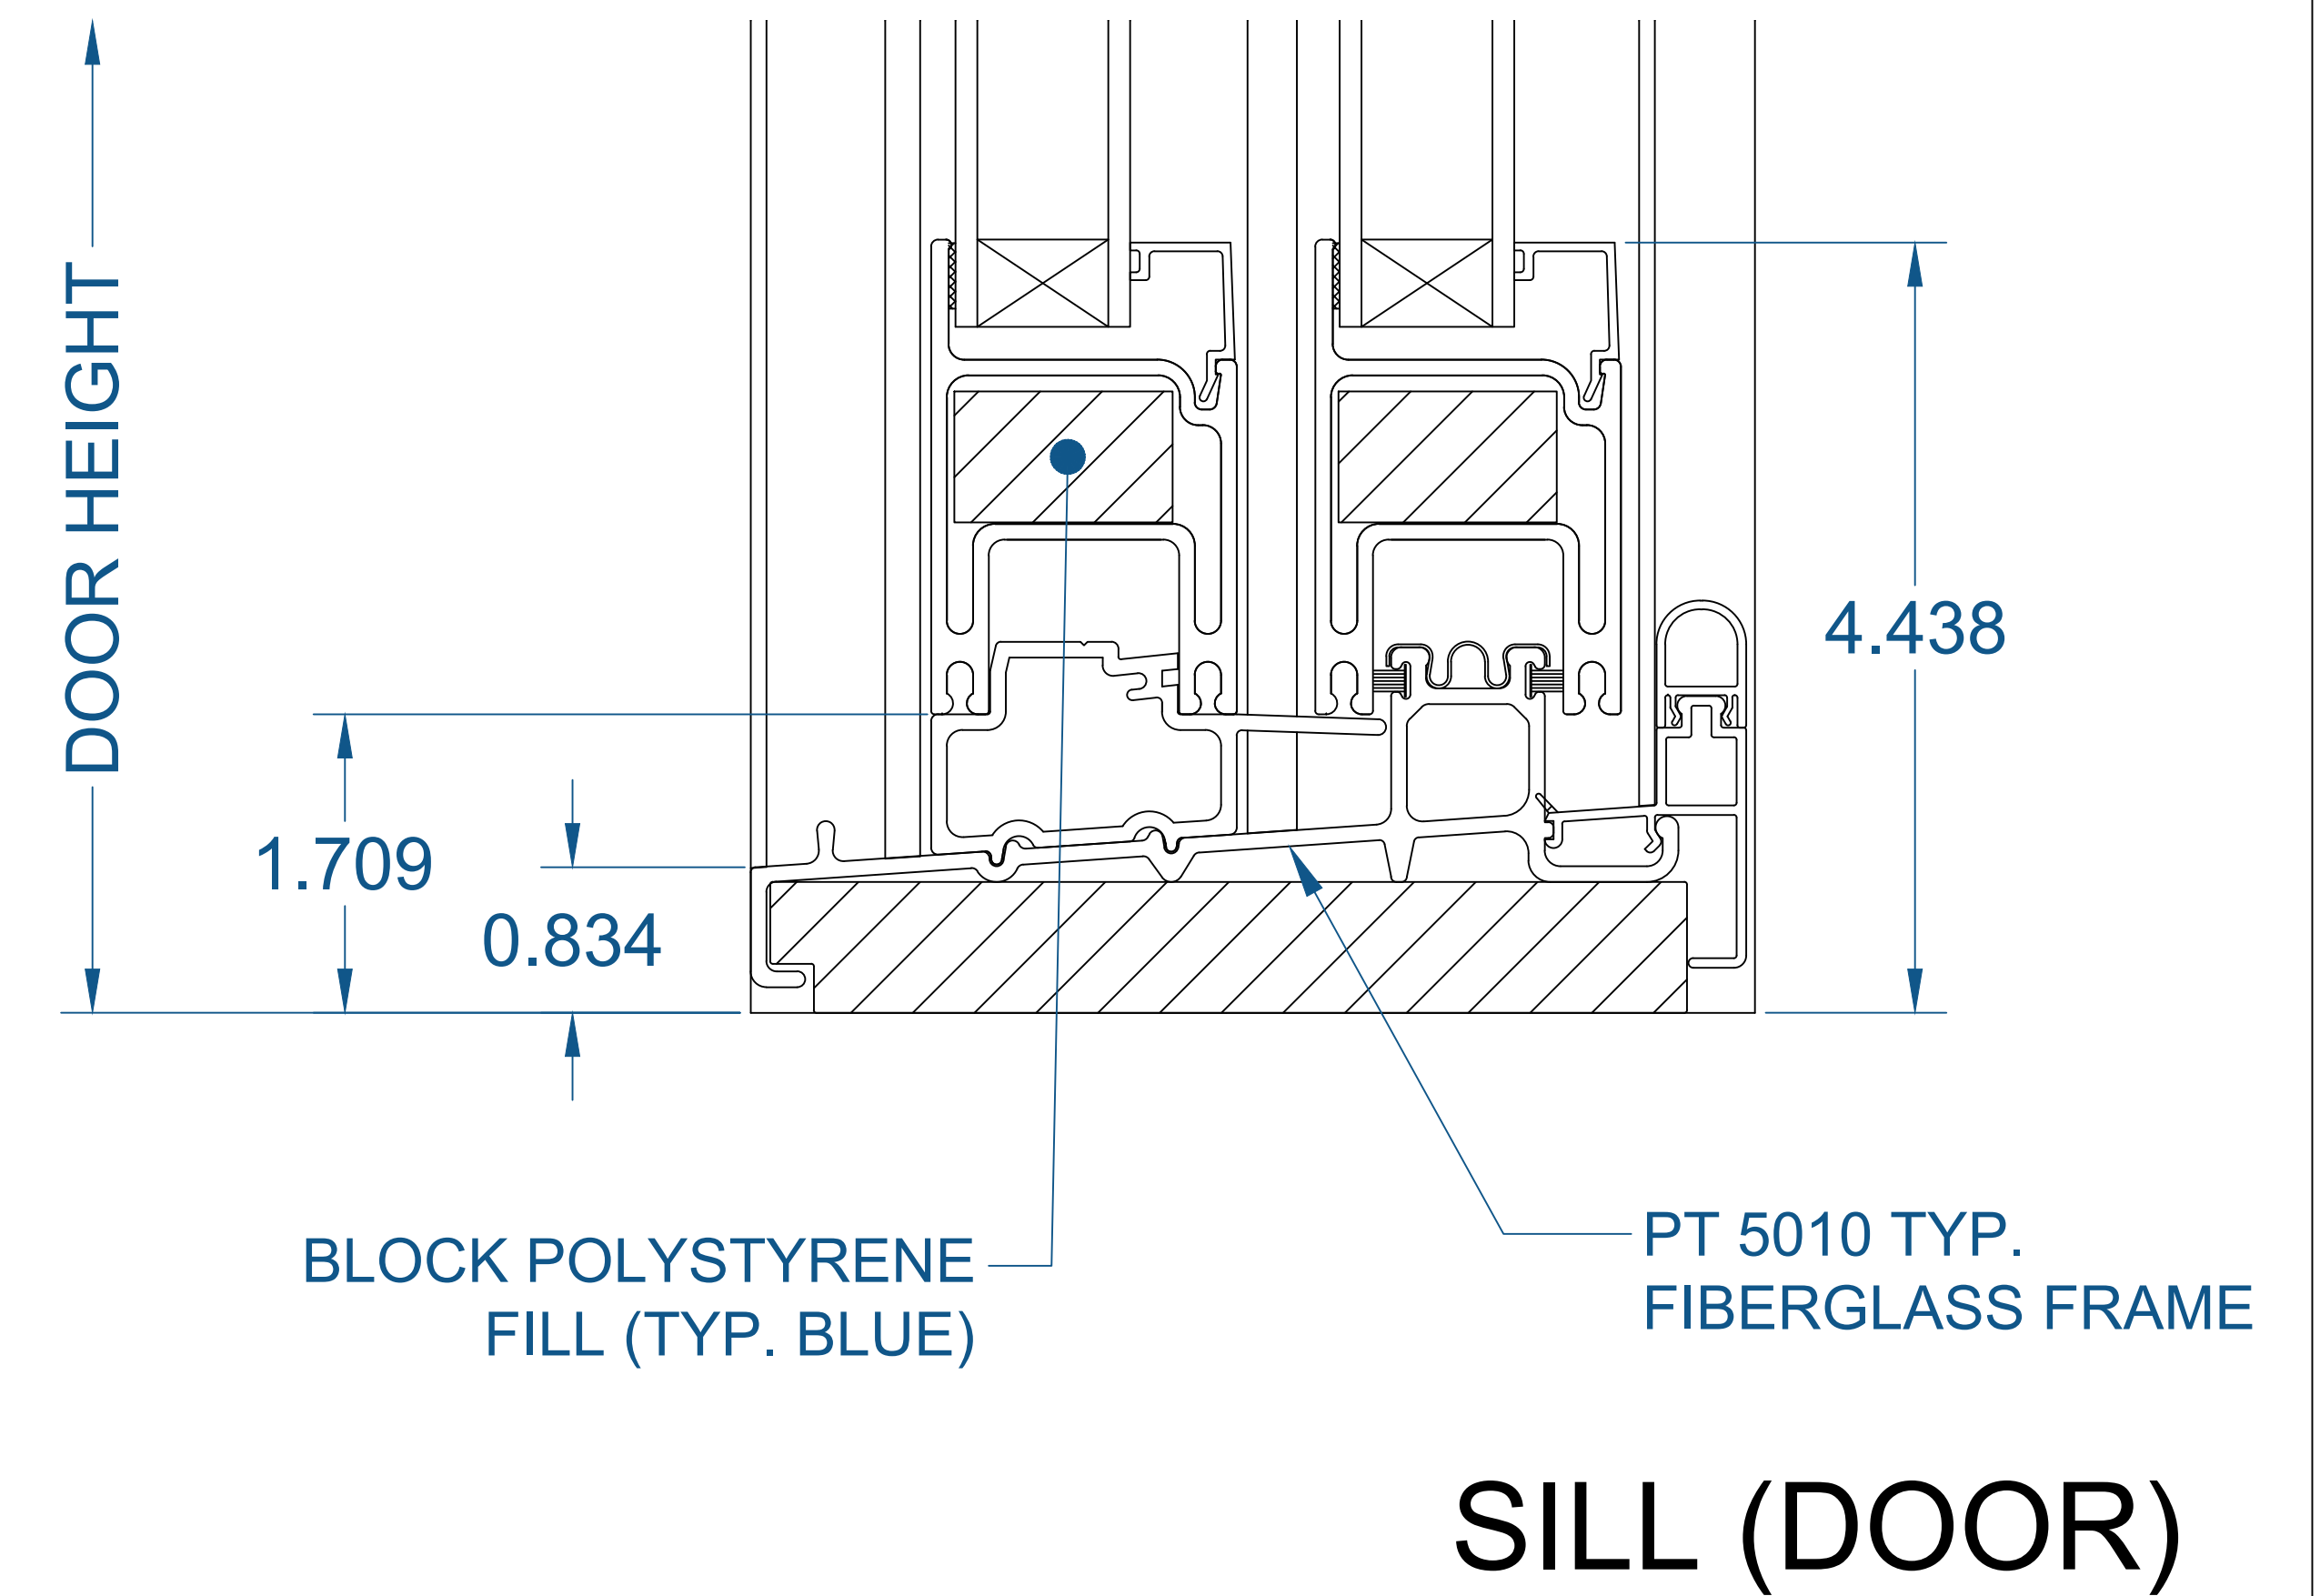

SERIES/CONFIGURATION: 5000 SERIES PATIO DOOR		 COMFORT LINE LTD. 5500 ENTERPRISE BLVD. TOLEDO, OH 43612 419-729-8520
DRAWING TYPE: DETAIL DOOR PROFILES		
THIS DRAWING IS THE PROPERTY OF COMFORT LINE LTD. DESIGN CONCEPTS AND INFORMATION MAY NOT BE REPRODUCED USED OR DISCLOSED WITHOUT THE WRITTEN PERMISSION OF COMFORT LINE LTD.		
PROJECT:		5000 PATIO DOOR
SCALE:	1' - 0" = 1' - 0"	QUOTE: ####
DATE:	2/13/17	SHEET: PD2.6
DATE	REVISION	BY
		DRAWN BY: AJL