

8000 SERIES SLIDER


(MULLING DETAIL)

MULLING OPTIONS INCLUDE:


2100 SERIES

6500 SERIES

8000 SERIES

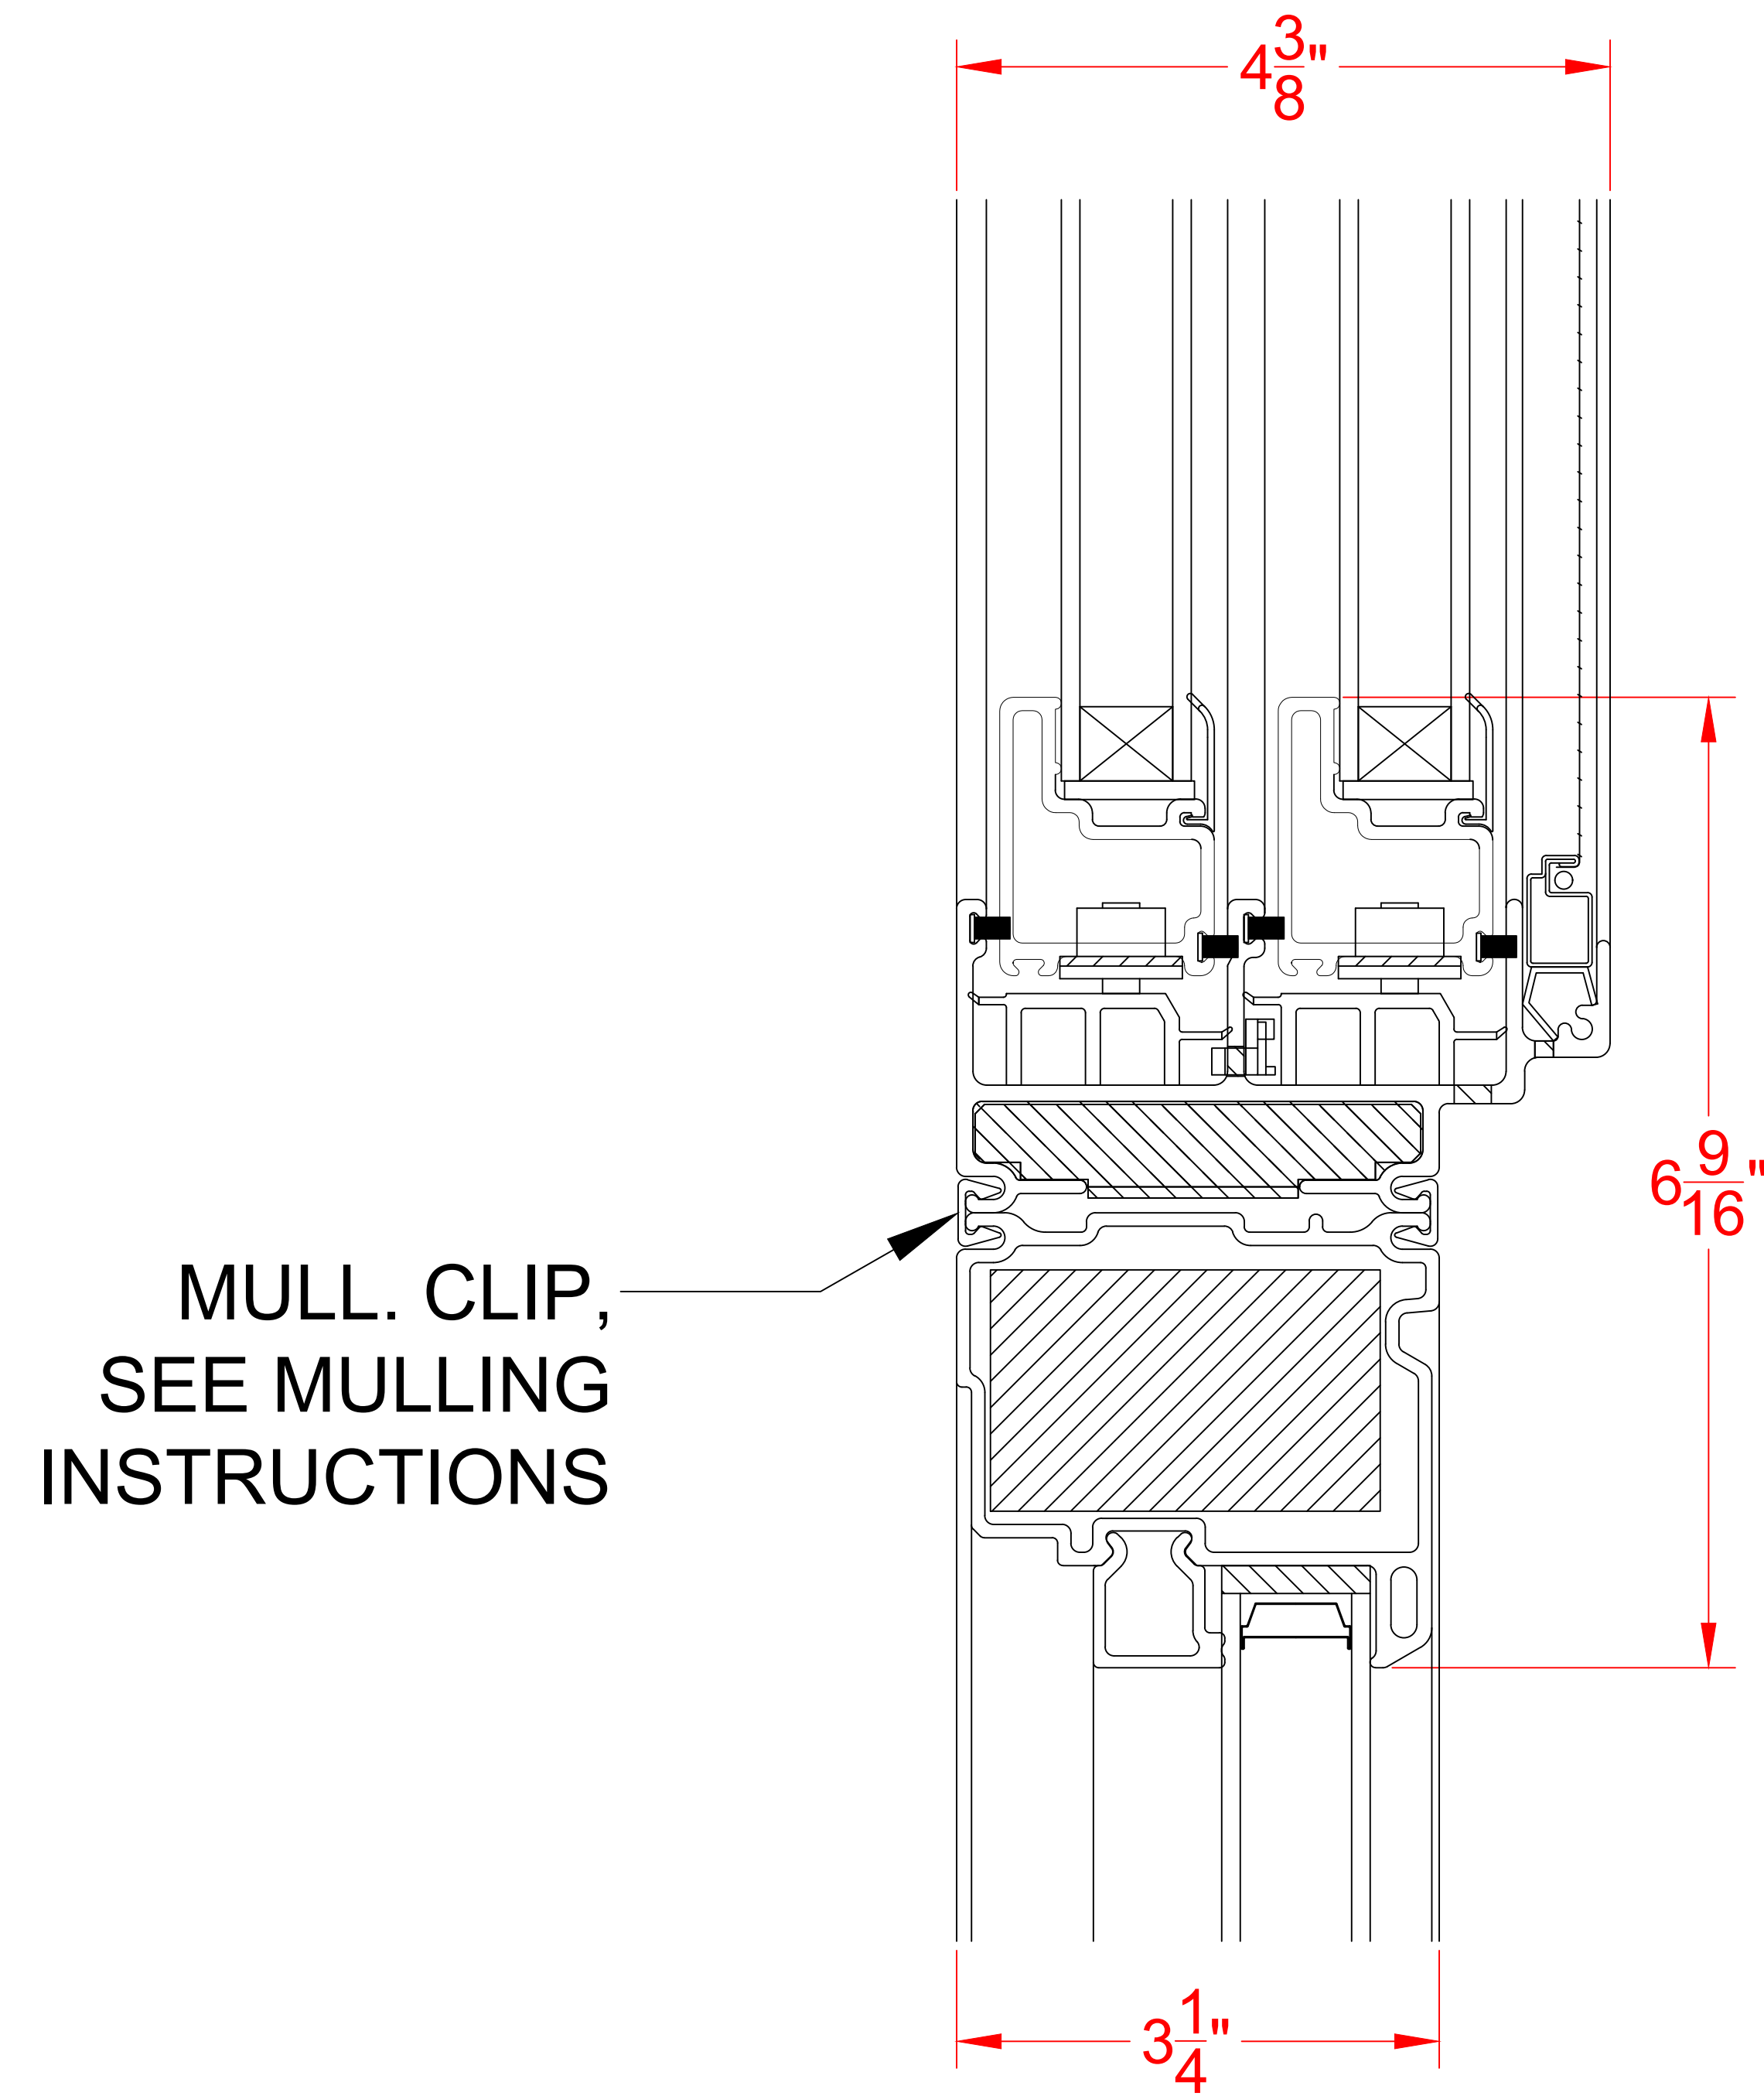


MULL. DETAIL - SLIDER / PICTURE - TYP.
HORIZONTAL MULLS

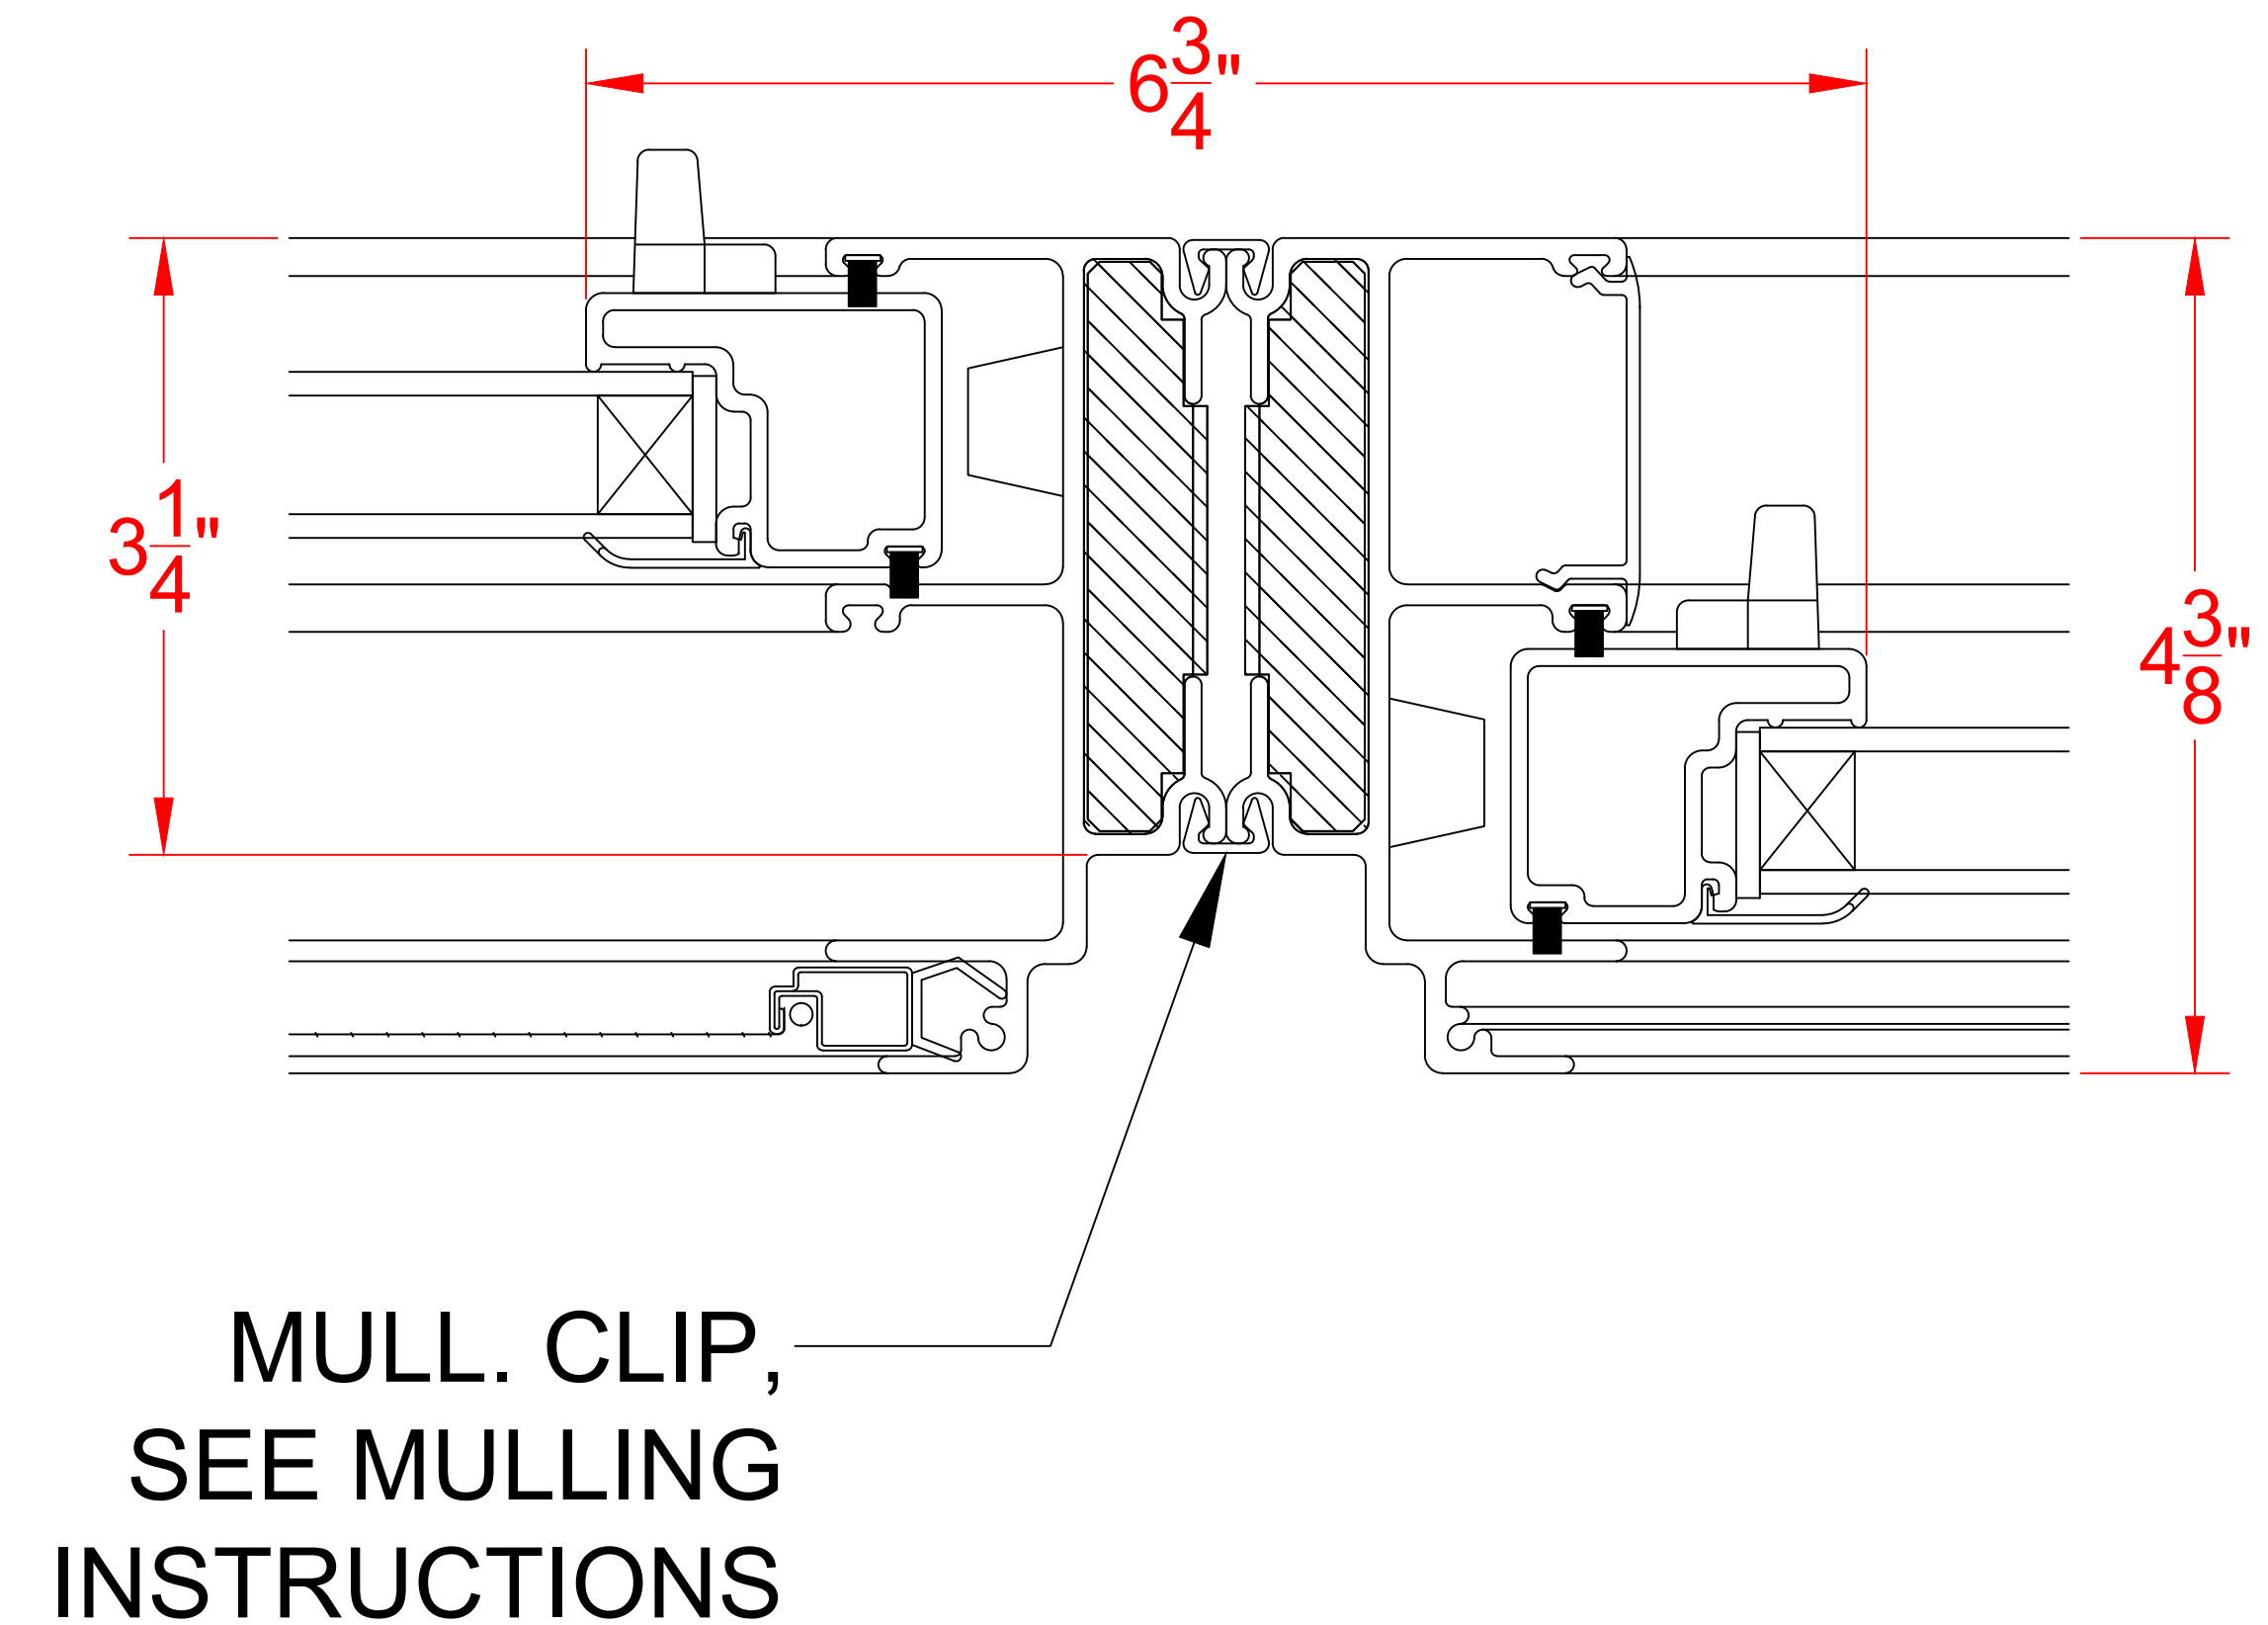

MULL. DETAIL - SLIDER / SLIDER - TYP.
VERTICAL MULLS

SEE PRODUCT SPECIFICATIONS PAGE FOR COMPLETE PRODUCT DESCRIPTION.

SERIES/CONFIGURATION: 8000 SERIES SLIDER		 FiberFrame™ Comfort Line® <small>FIBERGLASS WINDOWS, PATIO DOORS, SUNROOMS & STOREFRONT</small>	COMFORT LINE LTD. 5500 ENTERPRISE BLVD. TOLEDO, OH 43612 419-729-8520	
DRAWING TYPE: MULLING SECTION DETAIL			THIS DRAWING IS THE PROPERTY OF COMFORT LINE LTD. DESIGN CONCEPTS AND INFORMATION MAY NOT BE REPRODUCED USED OR DISCLOSED WITHOUT THE WRITTEN PERMISSION OF COMFORT LINE LTD.	
		SCALE: 1' - 0" = 1' - 0"	PROJECT: 8000 SLIDER	
DATE	REVISION	BY	DATE: 2/13/17	QUOTE: ##### SHEET: SL5
			DRAWN BY: AJL	