
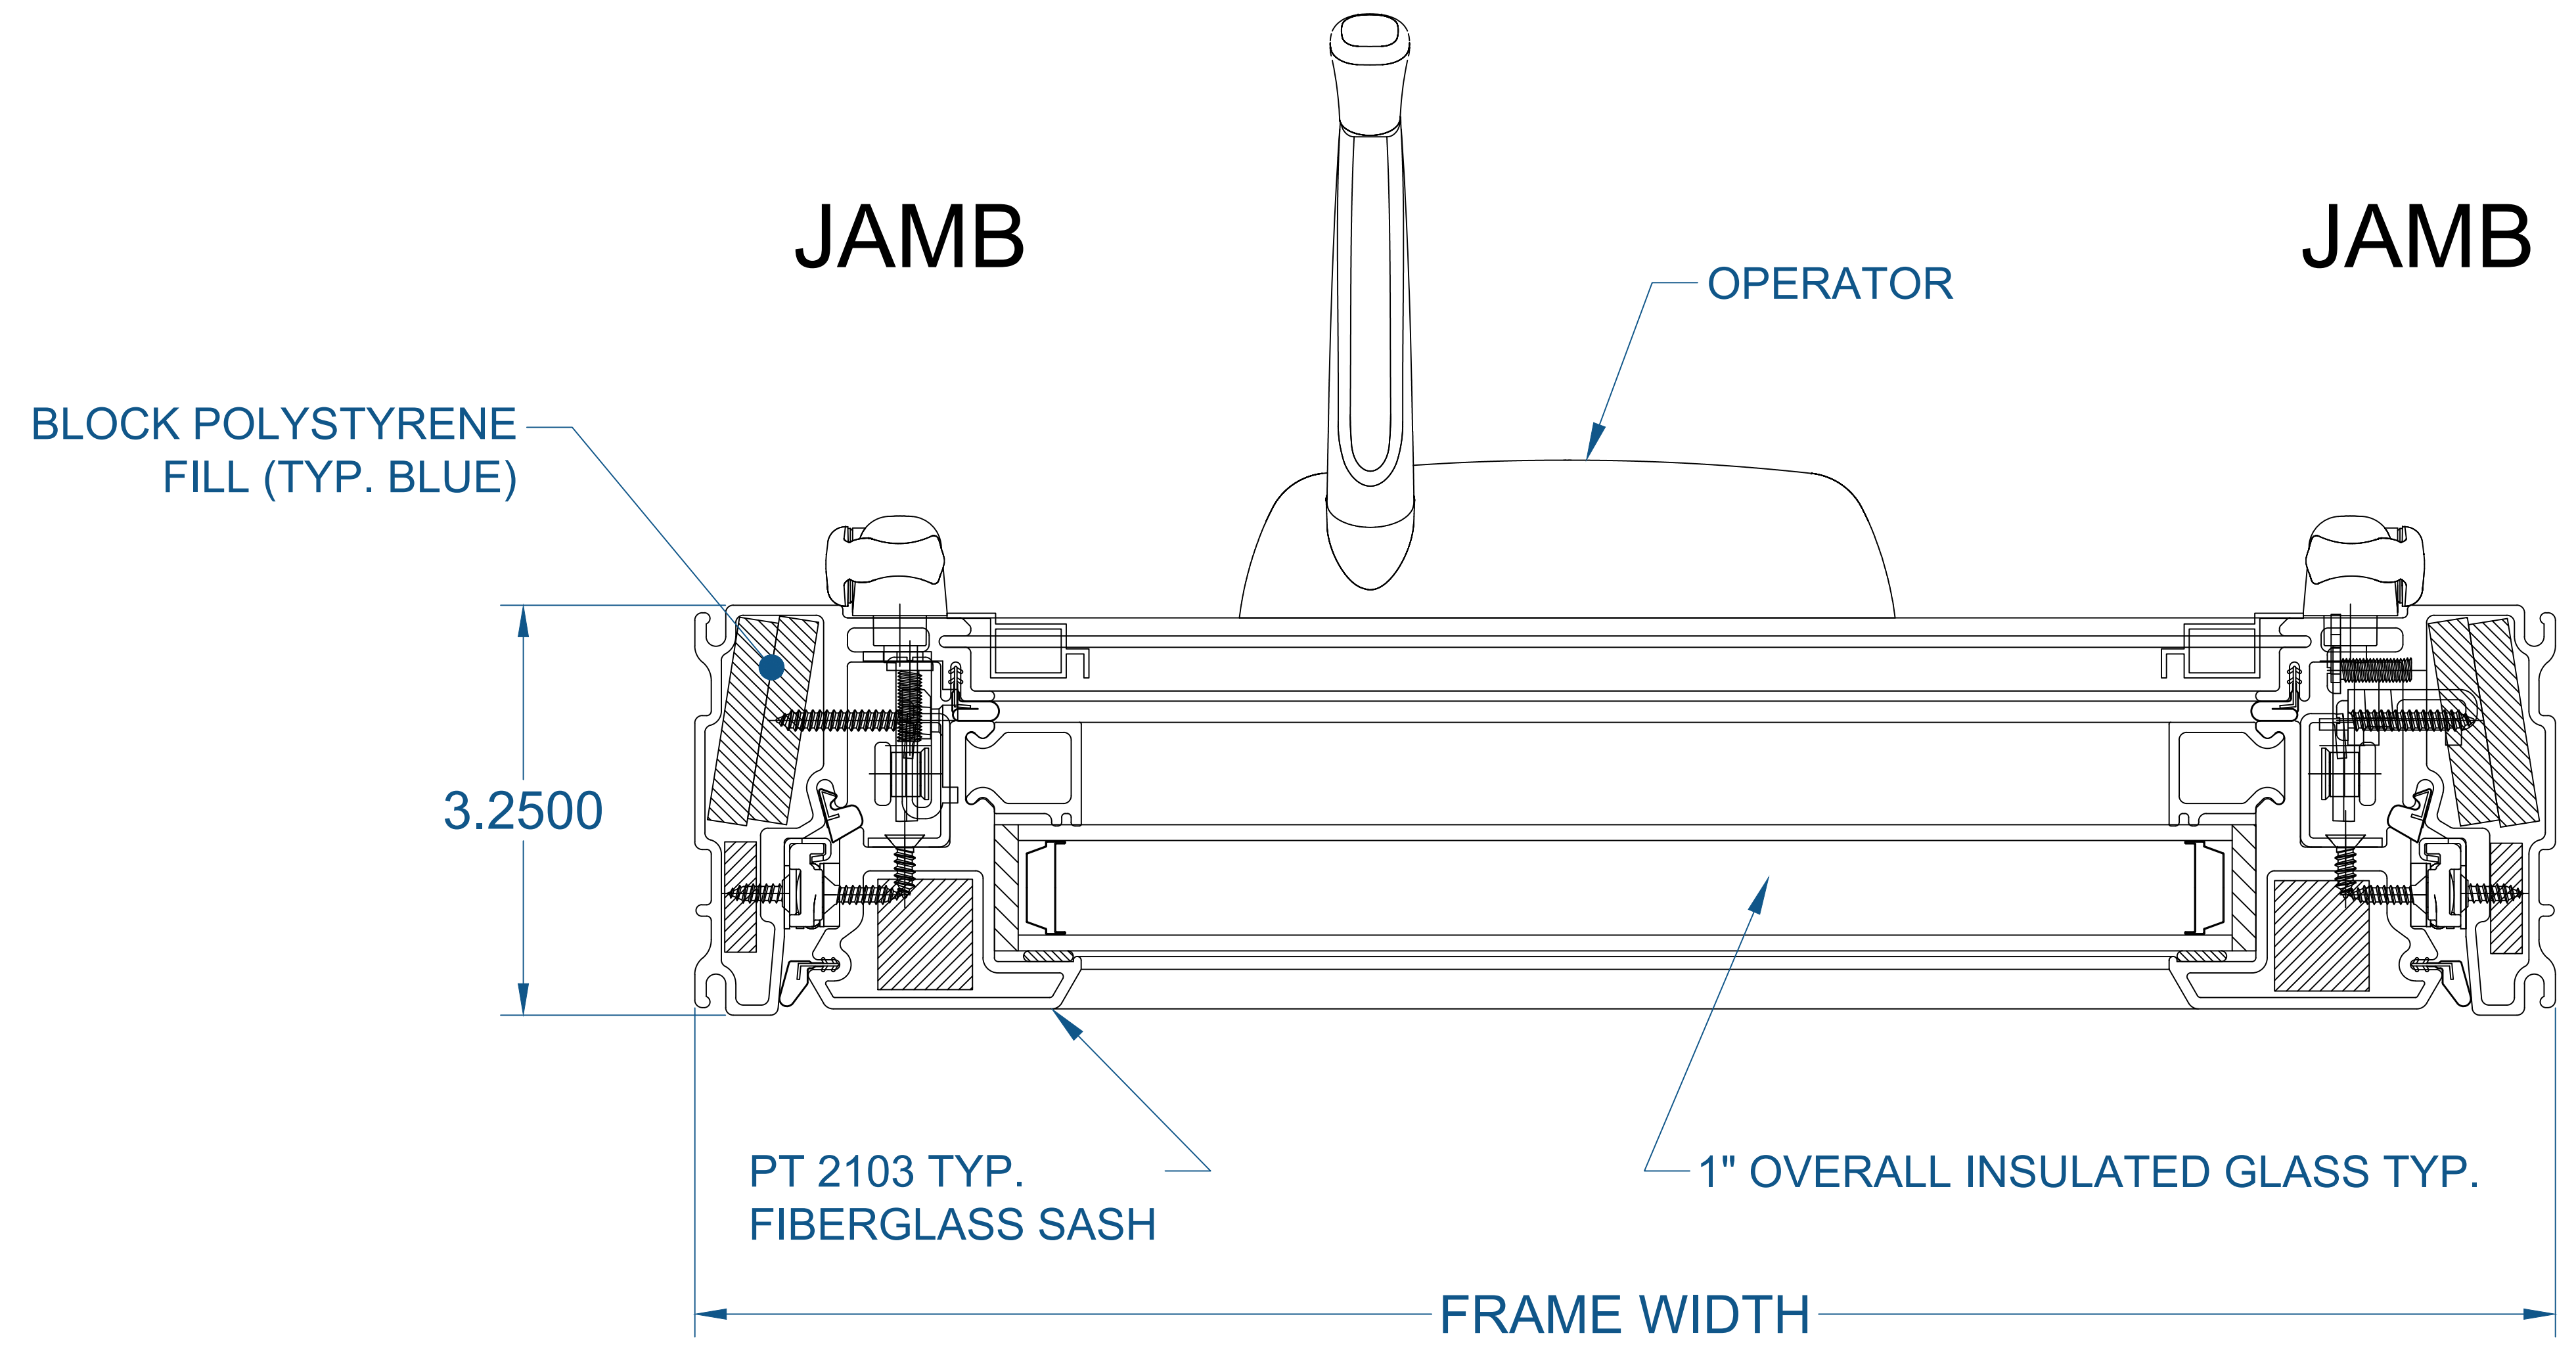



# 2100 SERIES AWNING

(SECTION PROFILE)

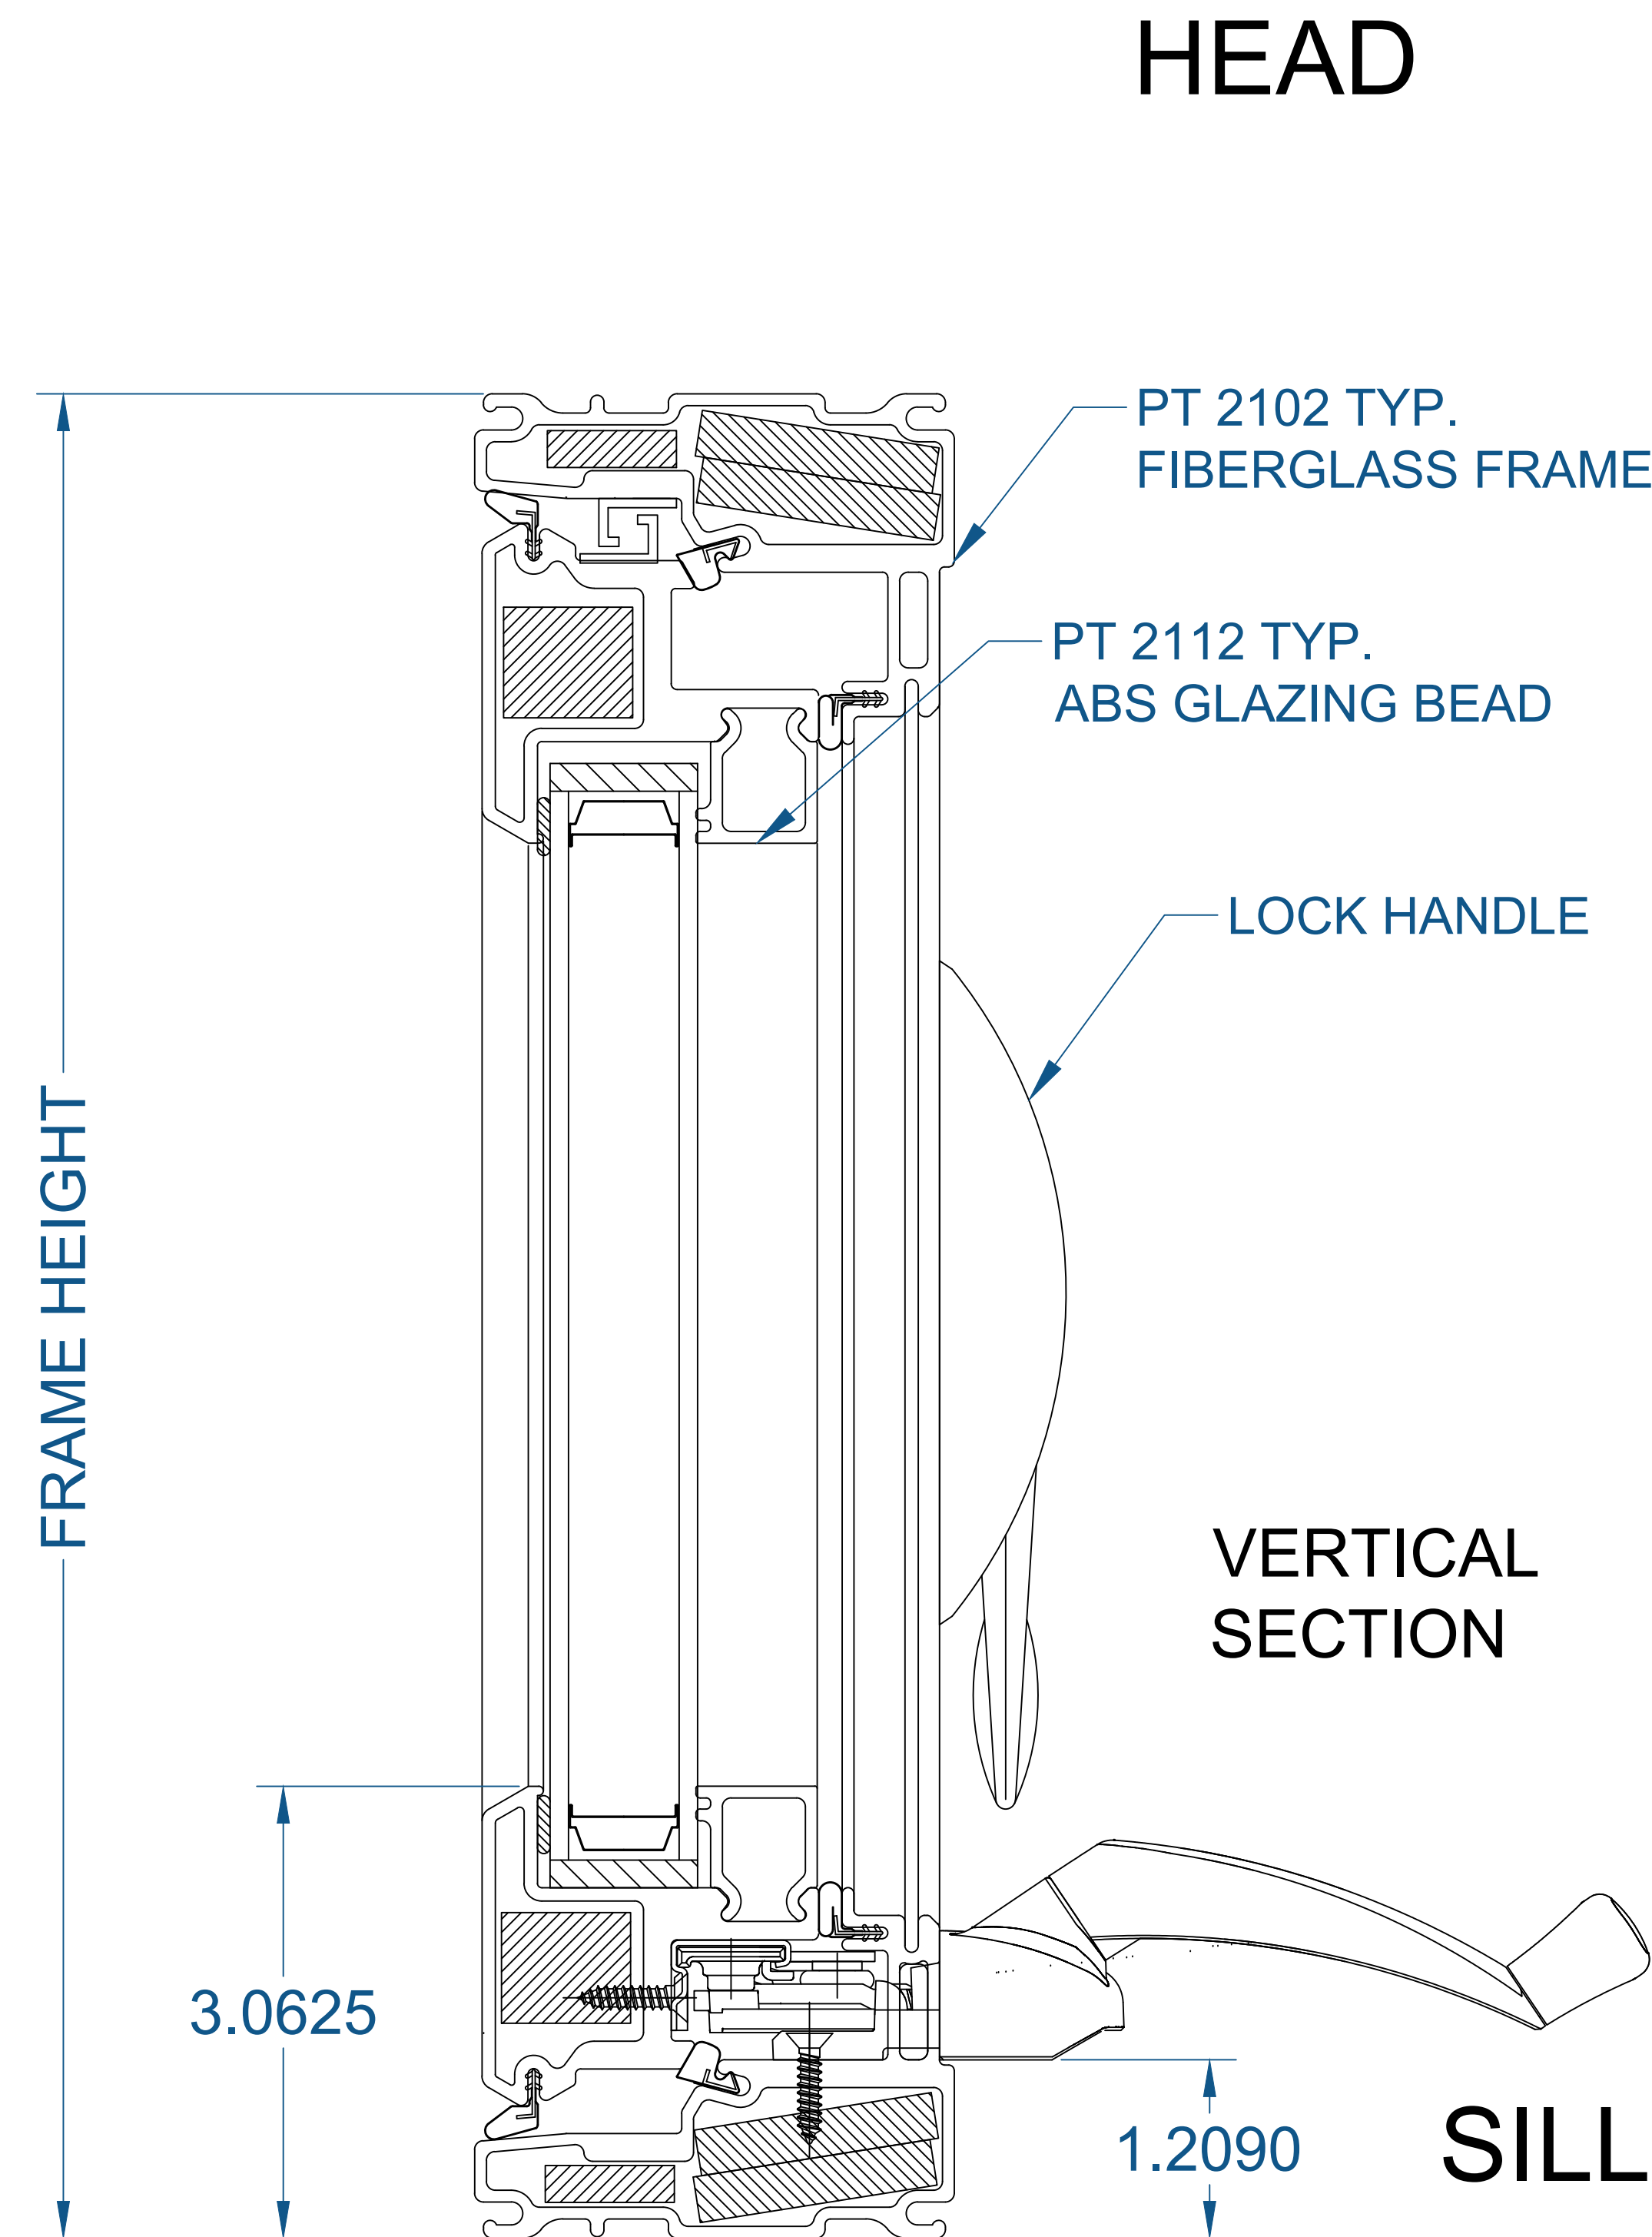

NOTE: OPERATION VIEWED FROM THE OUTSIDE LOOKING IN.

SEE PRODUCT SPECIFICATIONS PAGE FOR COMPLETE PRODUCT DESCRIPTION.

SERIES/CONFIGURATION: 2100 SERIES AWNING		 <b>FiberFrame™</b> Comfort Line® <small>FIBERGLASS WINDOWS, PATIO DOORS, SUNROOMS &amp; STOREFRONT</small>	COMFORT LINE LTD. 5500 ENTERPRISE BLVD. TOLEDO, OH 43612 419-729-8520	
DRAWING TYPE: DETAIL WINDOW PROFILES			THIS DRAWING IS THE PROPERTY OF COMFORT LINE LTD. DESIGN CONCEPTS AND INFORMATION MAY NOT BE REPRODUCED USED OR DISCLOSED WITHOUT THE WRITTEN PERMISSION OF COMFORT LINE LTD.	
		PROJECT: 2100 AWNING		
		SCALE: 1' - 0" = 1' - 0"	QUOTE: ####	SHEET: AW2
DATE	REVISION	BY	DRAWN BY: AJL	