
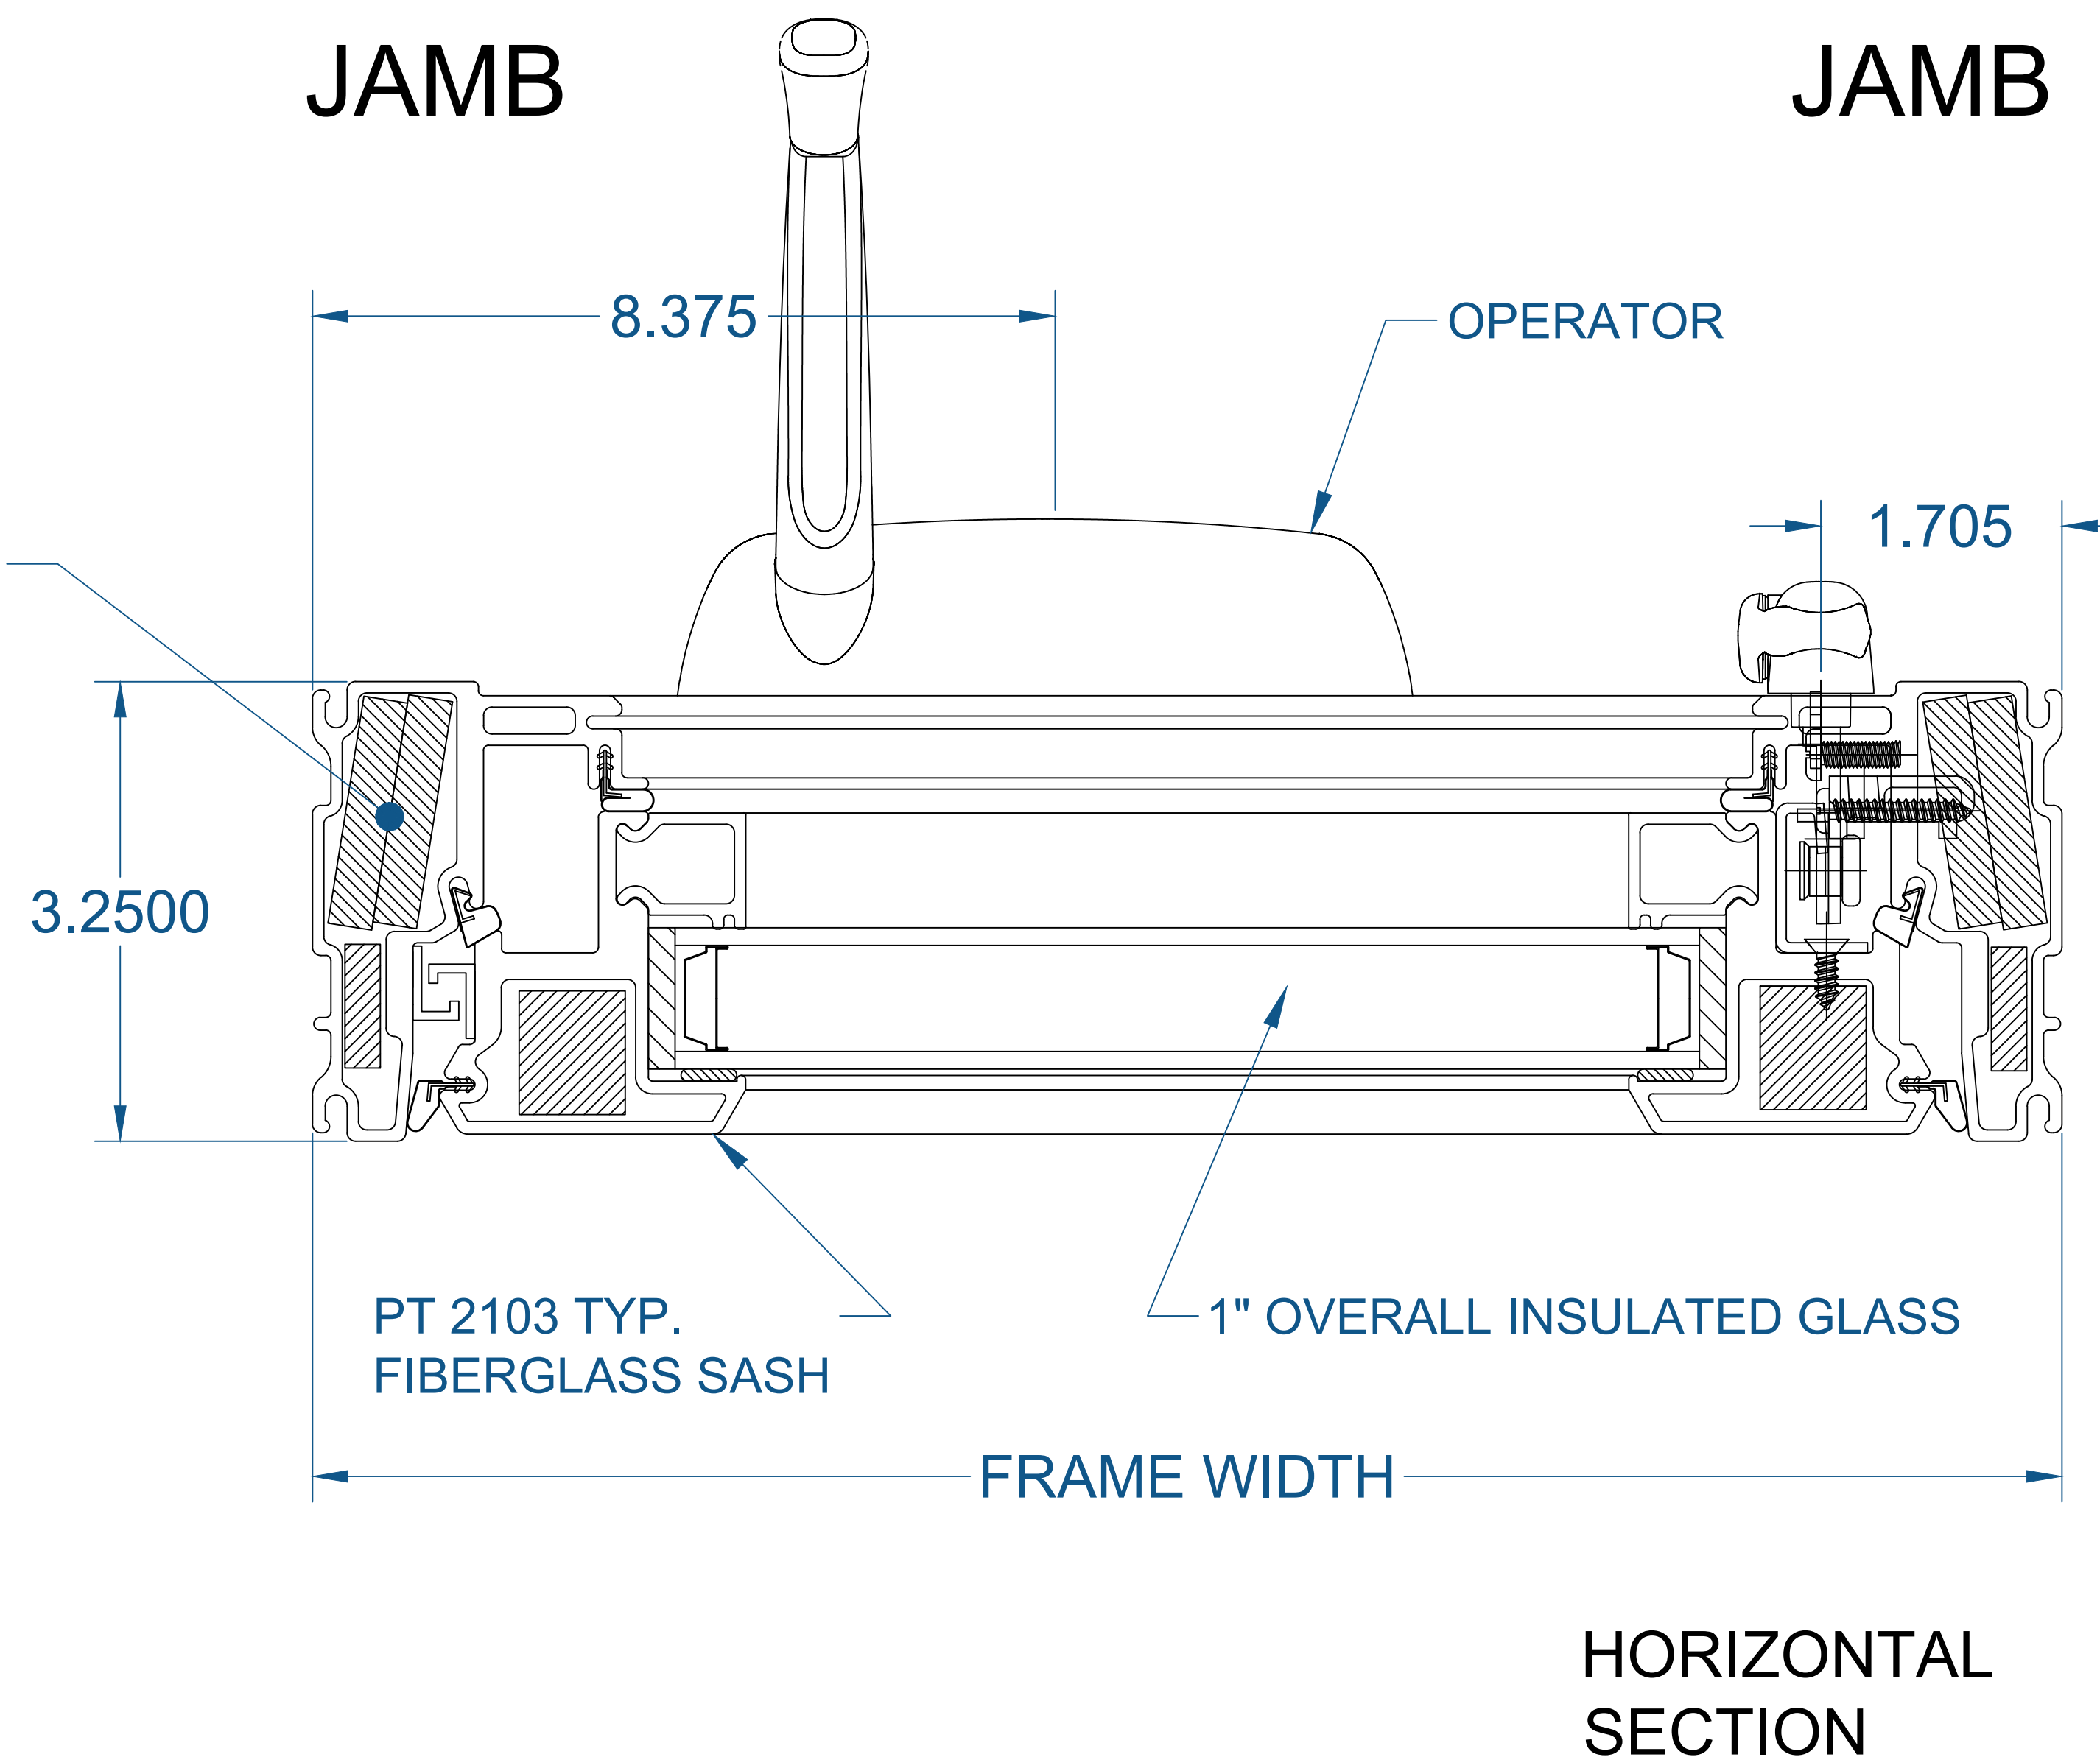



2100 SERIES CASEMENT

(SECTION PROFILE)

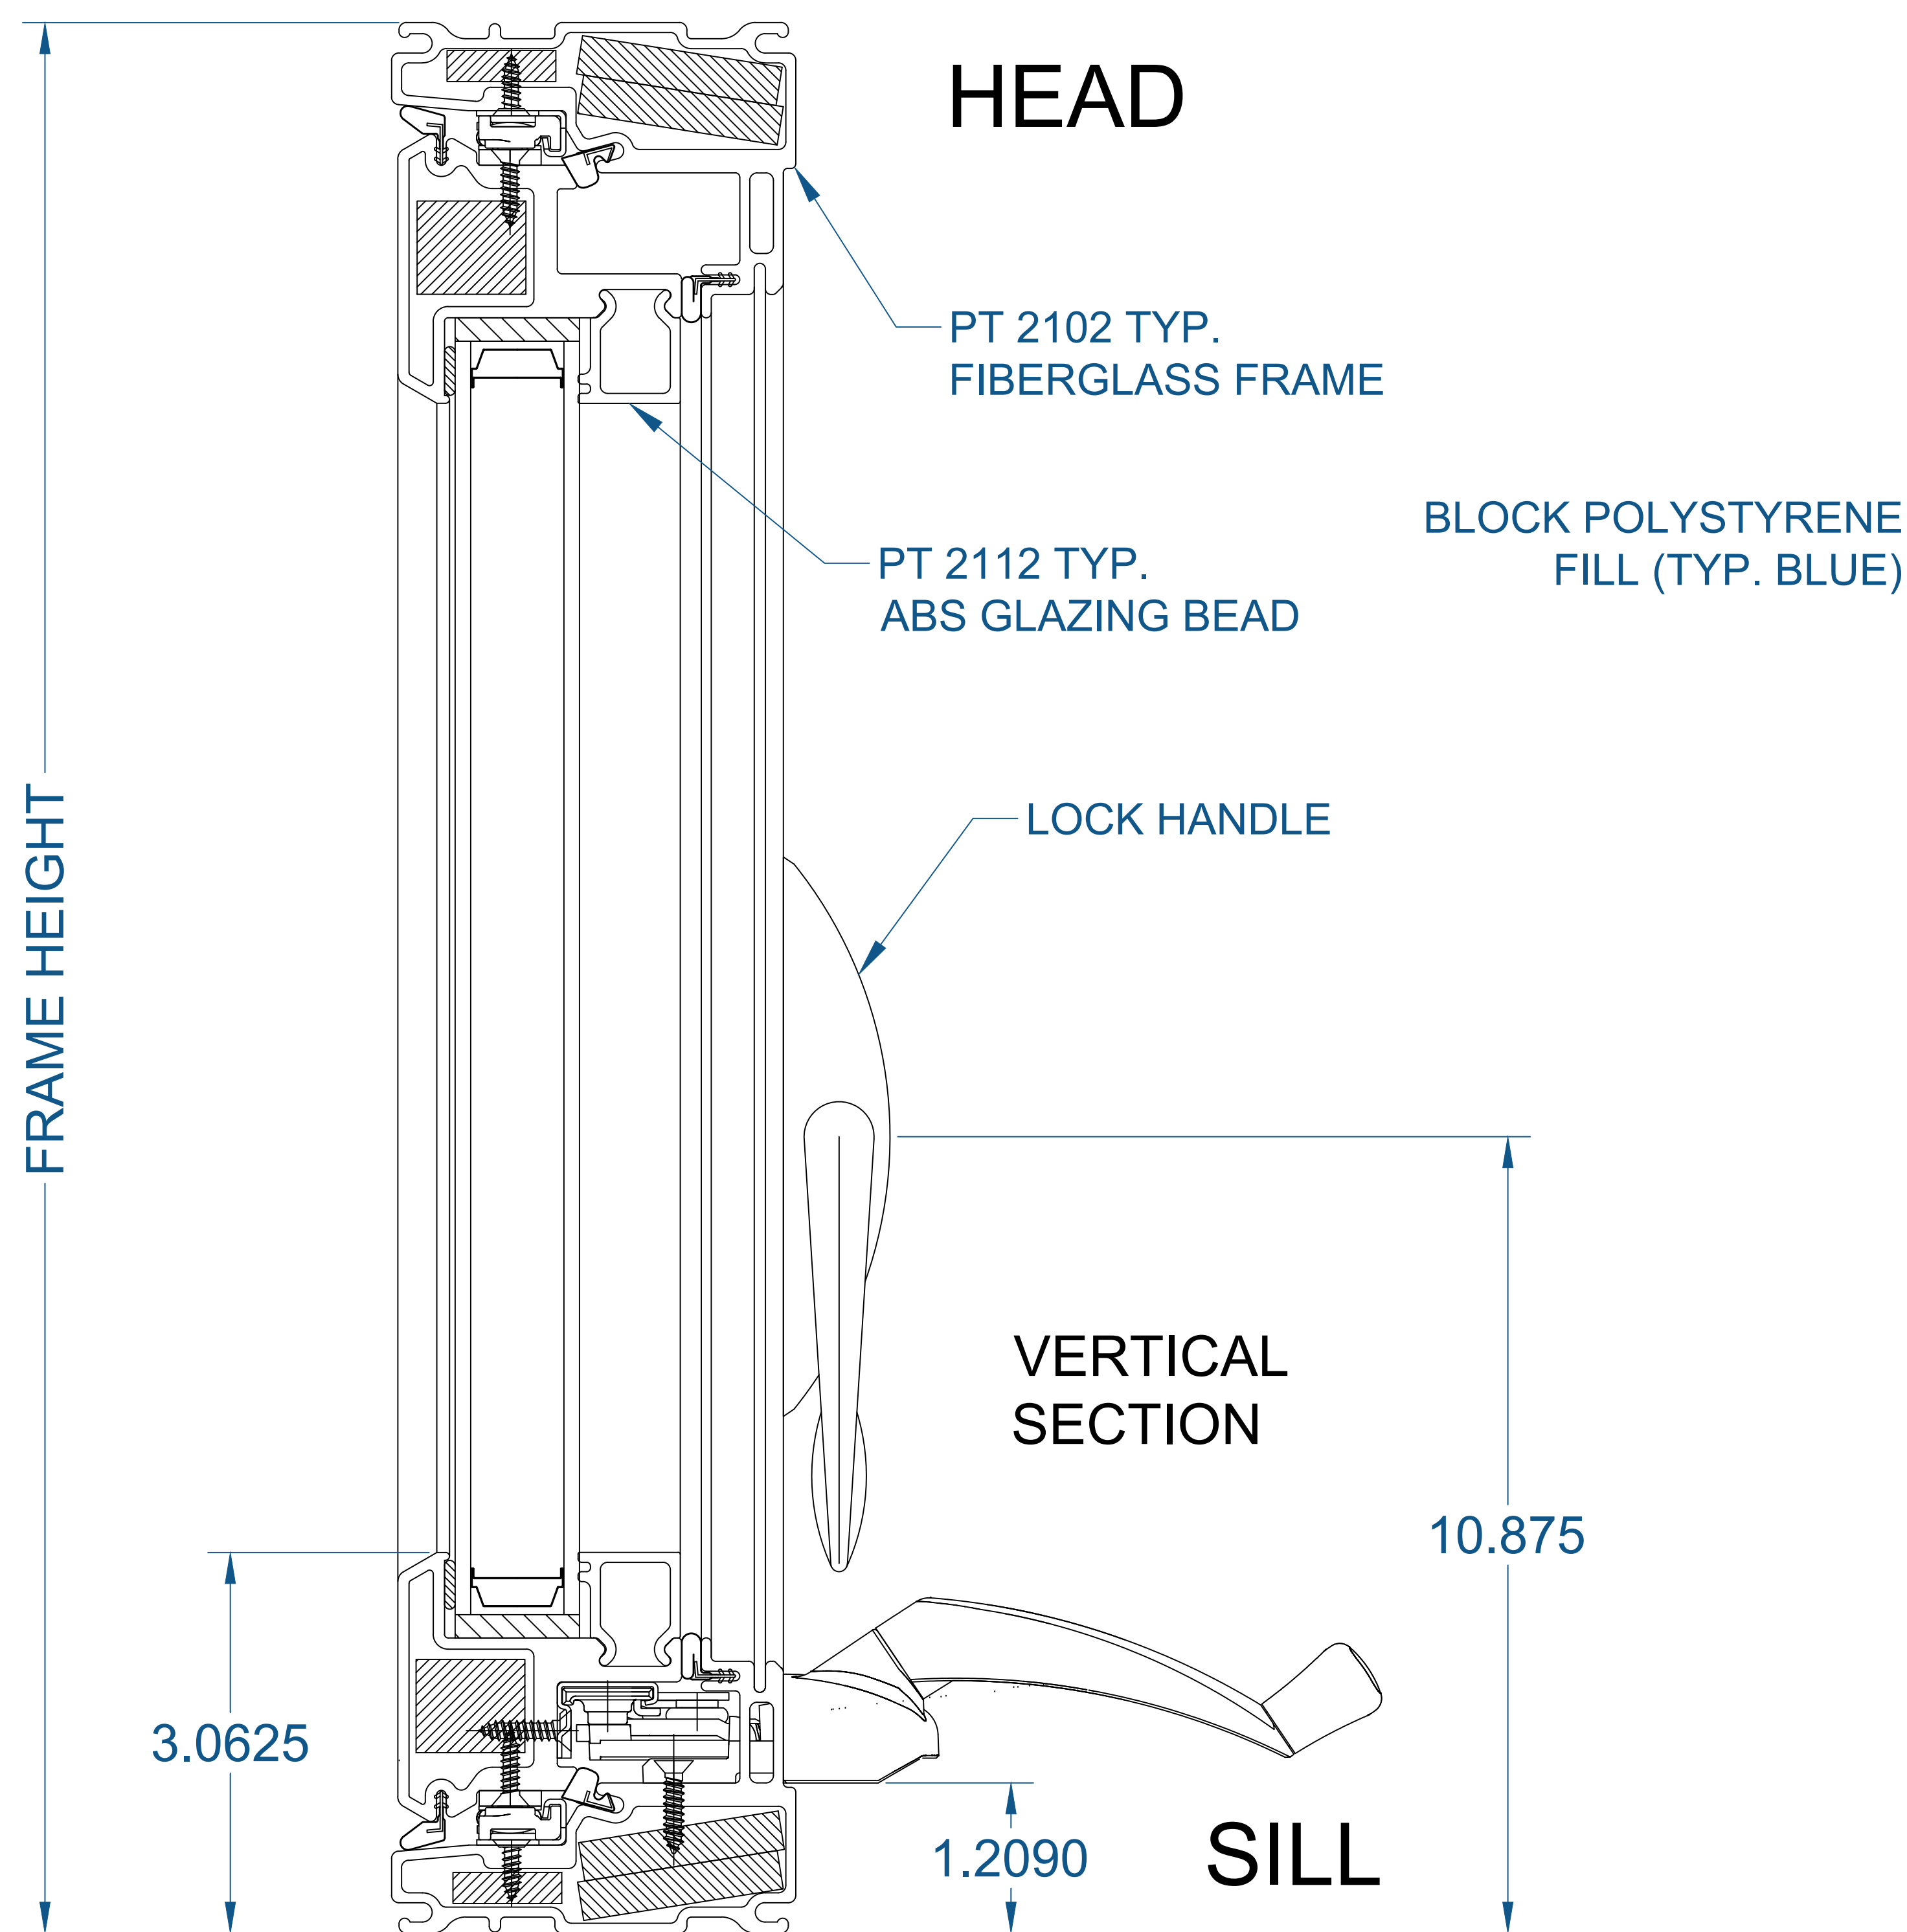

NOTE: OPERATION VIEWED FROM THE OUTSIDE LOOKING IN.
LEFT HINGED SHOWN, RIGHT HINGED MIRROR IMAGE.

SEE PRODUCT SPECIFICATIONS PAGE FOR COMPLETE PRODUCT DESCRIPTION.

SERIES/CONFIGURATION: 2100 SERIES CASEMENT		 FiberFrame™ Comfort Line® <small>FIBERGLASS WINDOWS, PATIO DOORS, SUNROOMS & STOREFRONT</small>	COMFORT LINE LTD. 5500 ENTERPRISE BLVD. TOLEDO, OH 43612 419-729-8520	
DRAWING TYPE: DETAIL WINDOW PROFILES			THIS DRAWING IS THE PROPERTY OF COMFORT LINE LTD. DESIGN CONCEPTS AND INFORMATION MAY NOT BE REPRODUCED USED OR DISCLOSED WITHOUT THE WRITTEN PERMISSION OF COMFORT LINE LTD.	
		SCALE: 1' - 0" = 1' - 0"	PROJECT: 2100 CASEMENT	
		DATE: 2/13/17	QUOTE: ####	SHEET: CA2
DATE	REVISION	BY	DRAWN BY: AJL	