
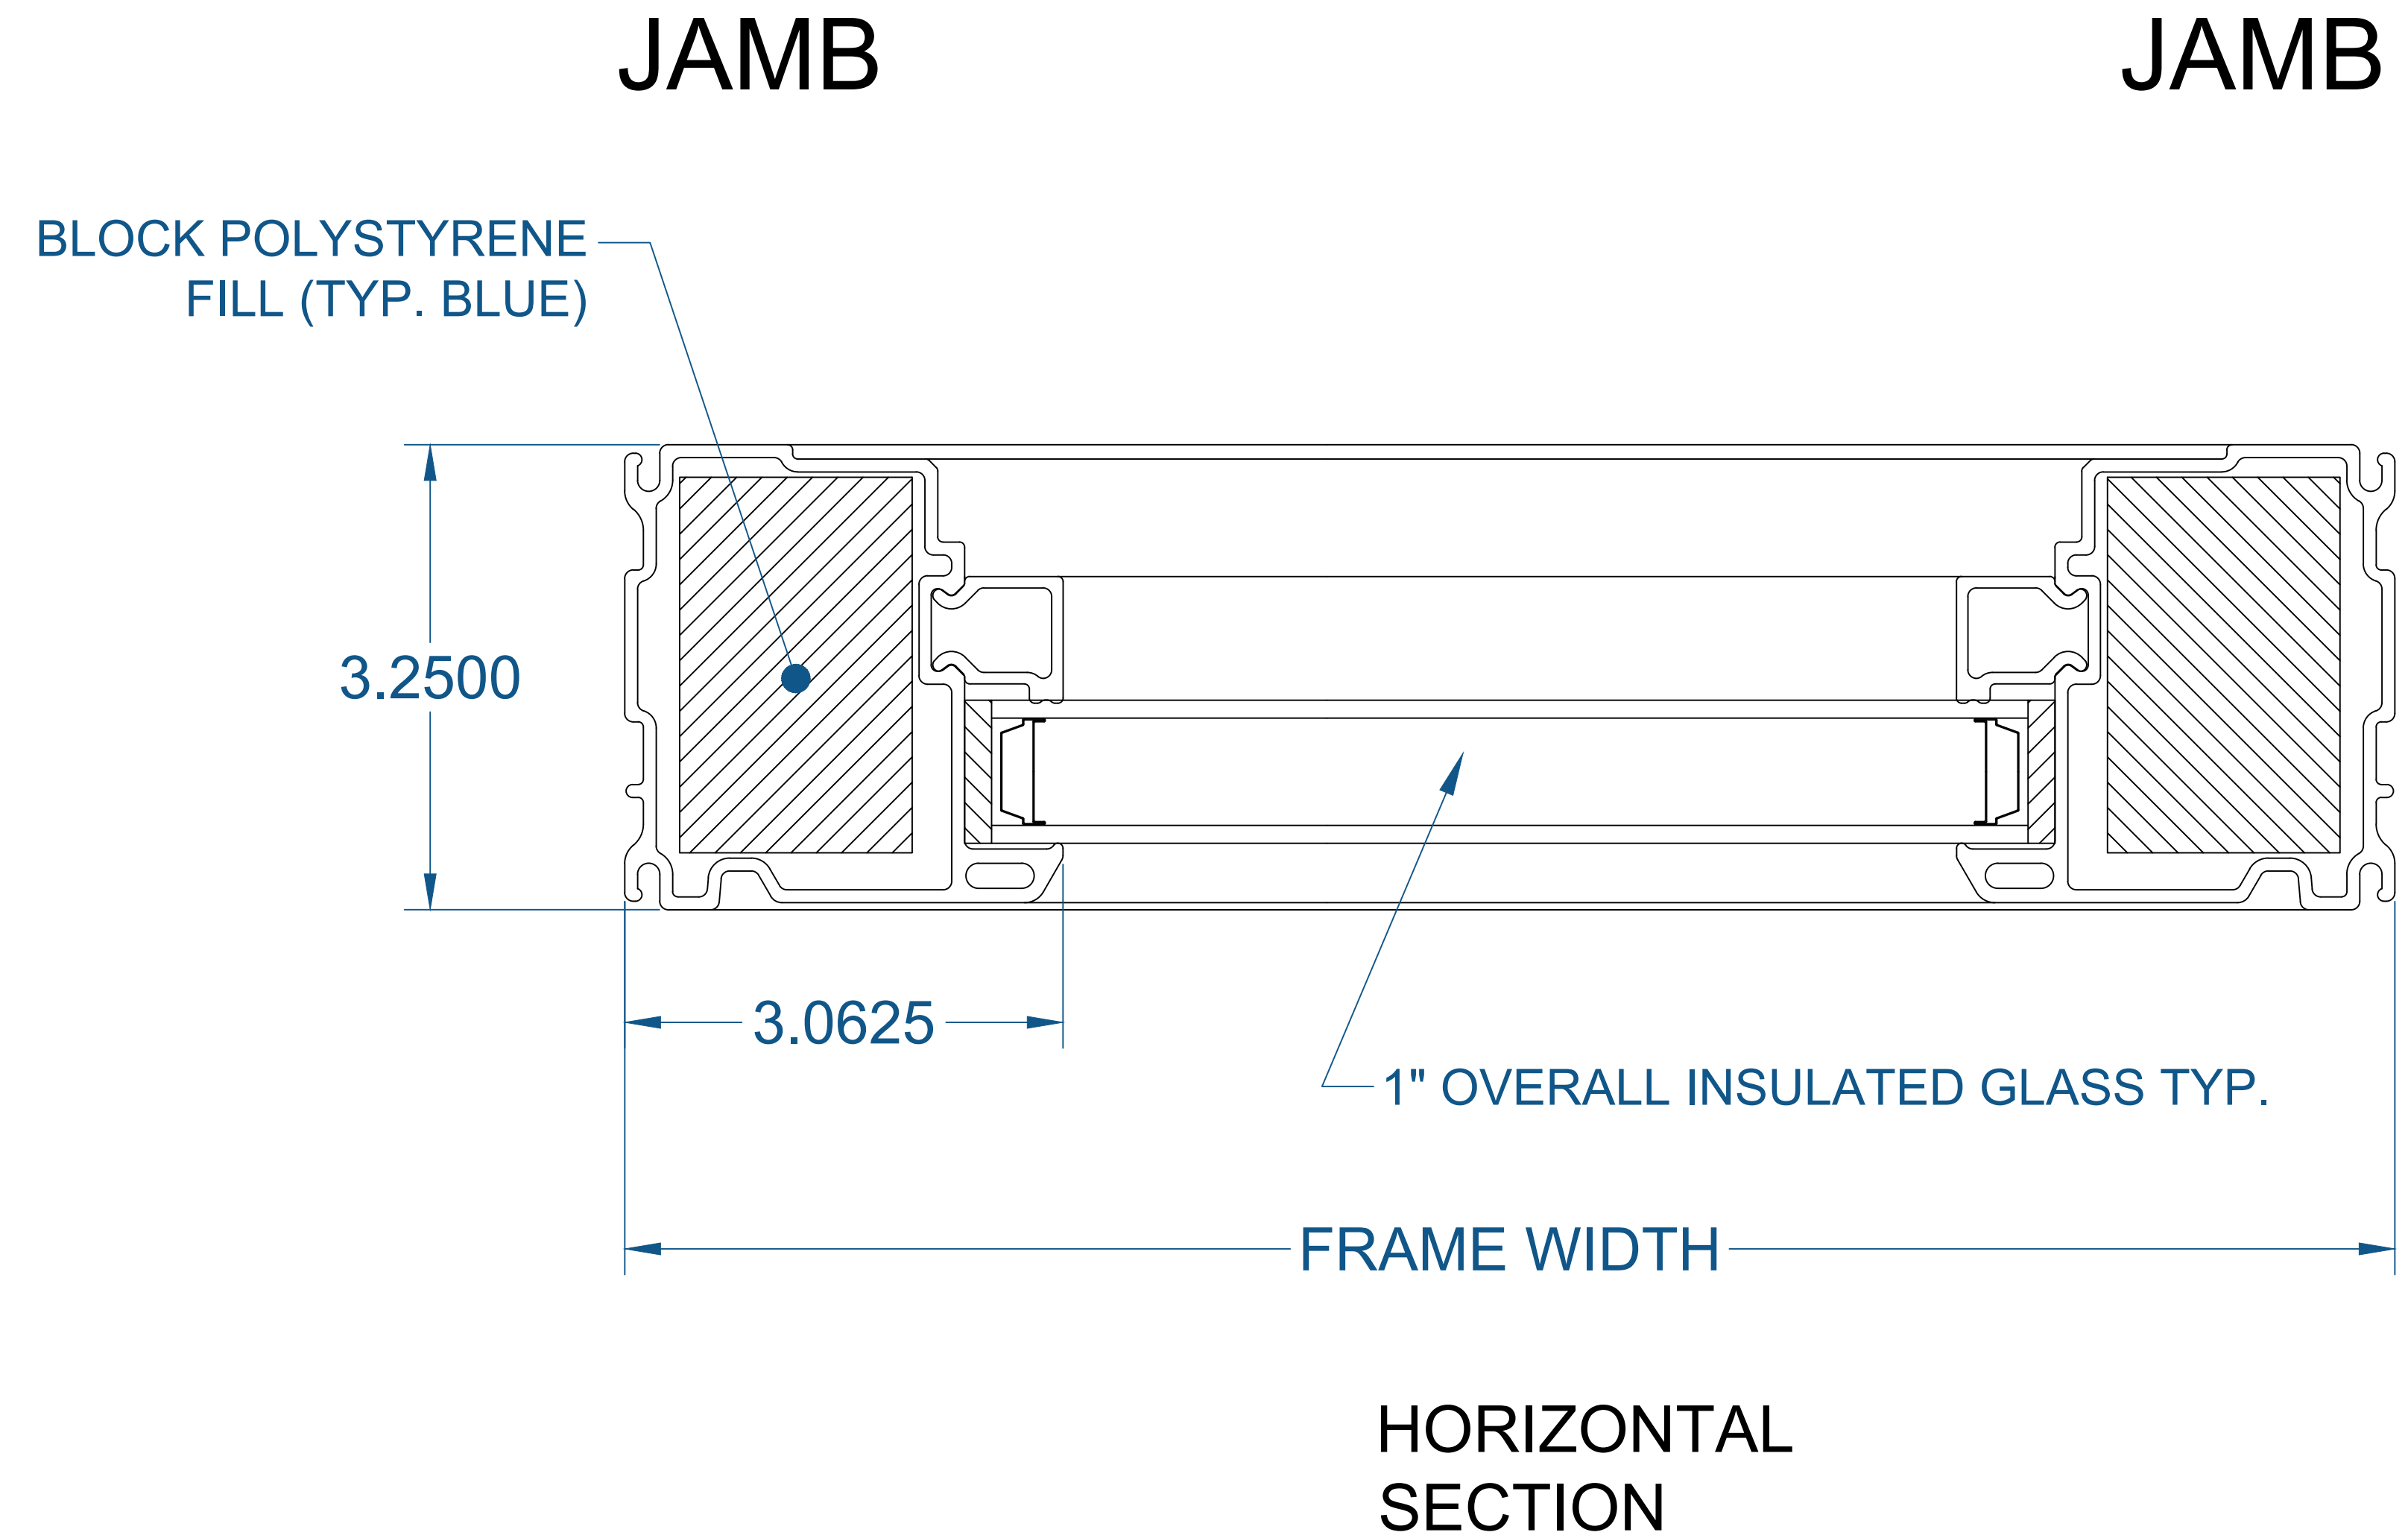



2100 SERIES PICTURE

(SECTION PROFILE)

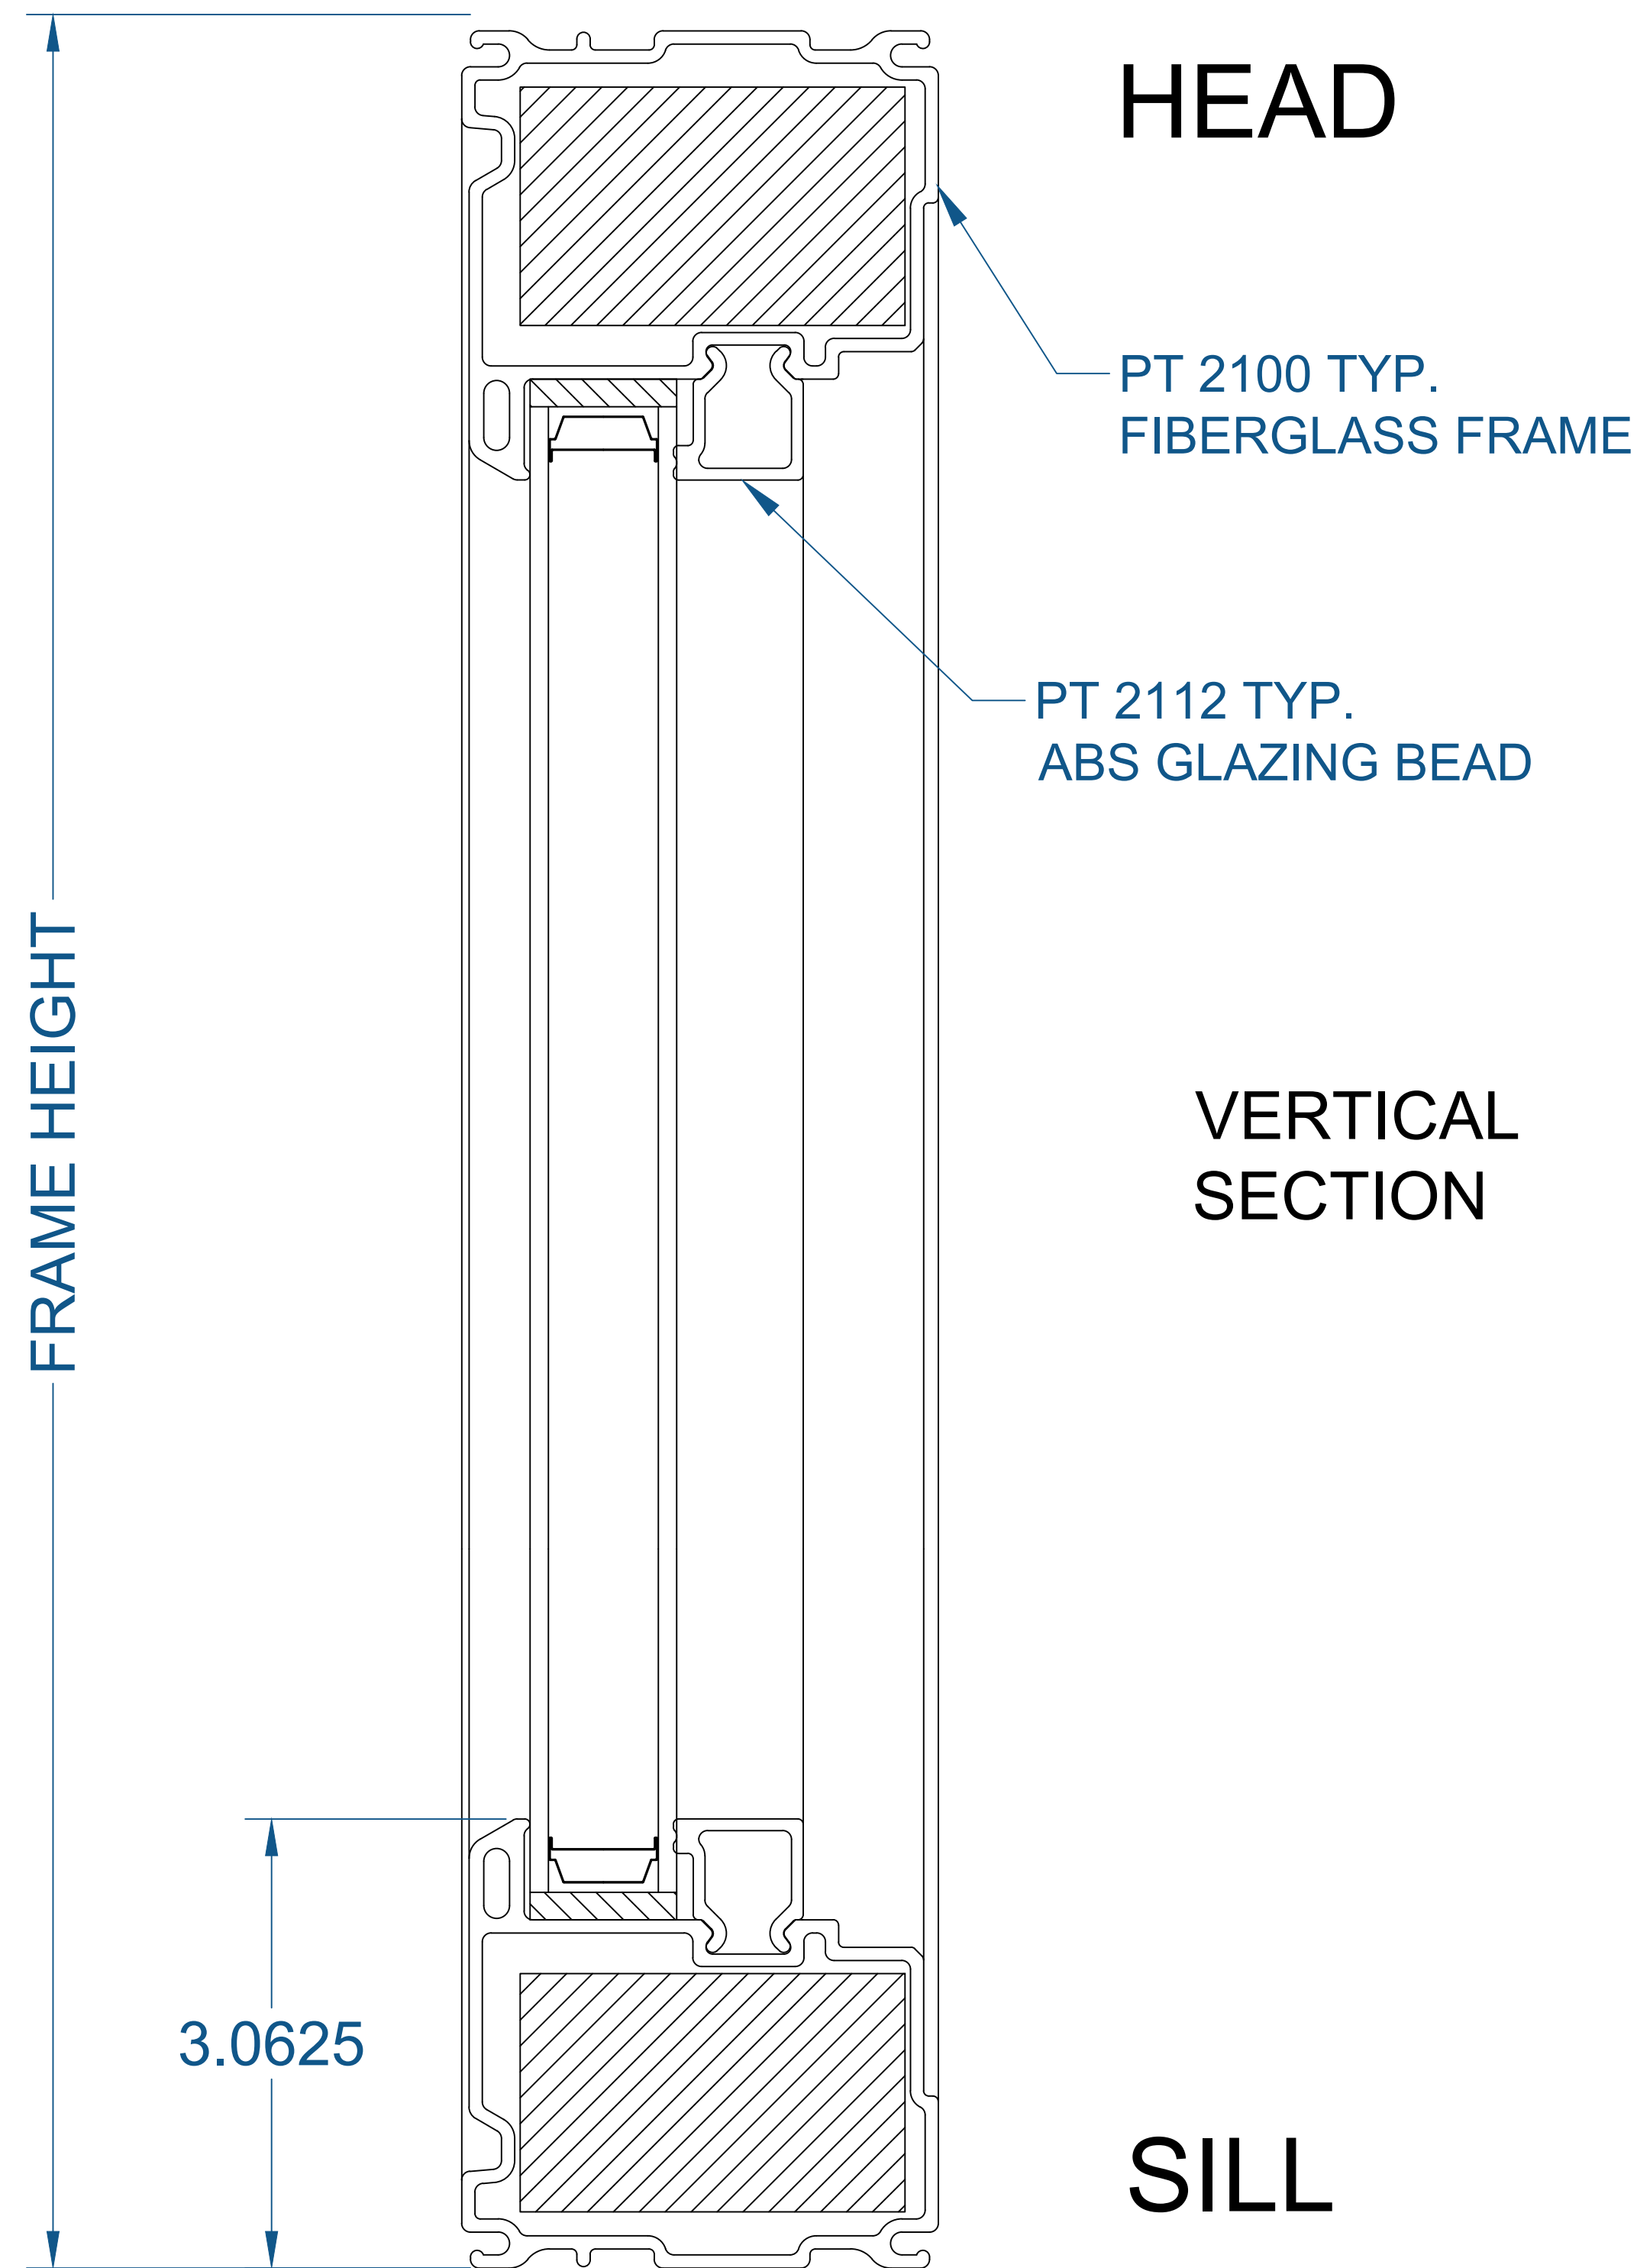

SEE PRODUCT SPECIFICATIONS PAGE FOR COMPLETE PRODUCT DESCRIPTION.

SERIES/CONFIGURATION: 2100 SERIES PICTURE WINDOW		 FiberFrame™ Comfort Line® <small>FIBERGLASS WINDOWS, PATIO DOORS, SUNROOMS & STOREFRONT</small>	COMFORT LINE LTD. 5500 ENTERPRISE BLVD. TOLEDO, OH 43612 419-729-8520		
DRAWING TYPE: DETAIL WINDOW PROFILES			THIS DRAWING IS THE PROPERTY OF COMFORT LINE LTD. DESIGN CONCEPTS AND INFORMATION MAY NOT BE REPRODUCED USED OR DISCLOSED WITHOUT THE WRITTEN PERMISSION OF COMFORT LINE LTD.		
		PROJECT: 2100 PICTURE			
		SCALE: 1' - 0" = 1' - 0"			
		DATE: 2/13/17			
DATE	REVISION	BY	DRAWN BY: AJL	QUOTE: ####	SHEET: PW2