



8000 SERIES SLIDER - 2 LITE (DUAL SLIDE)

(SECTION PROFILE)

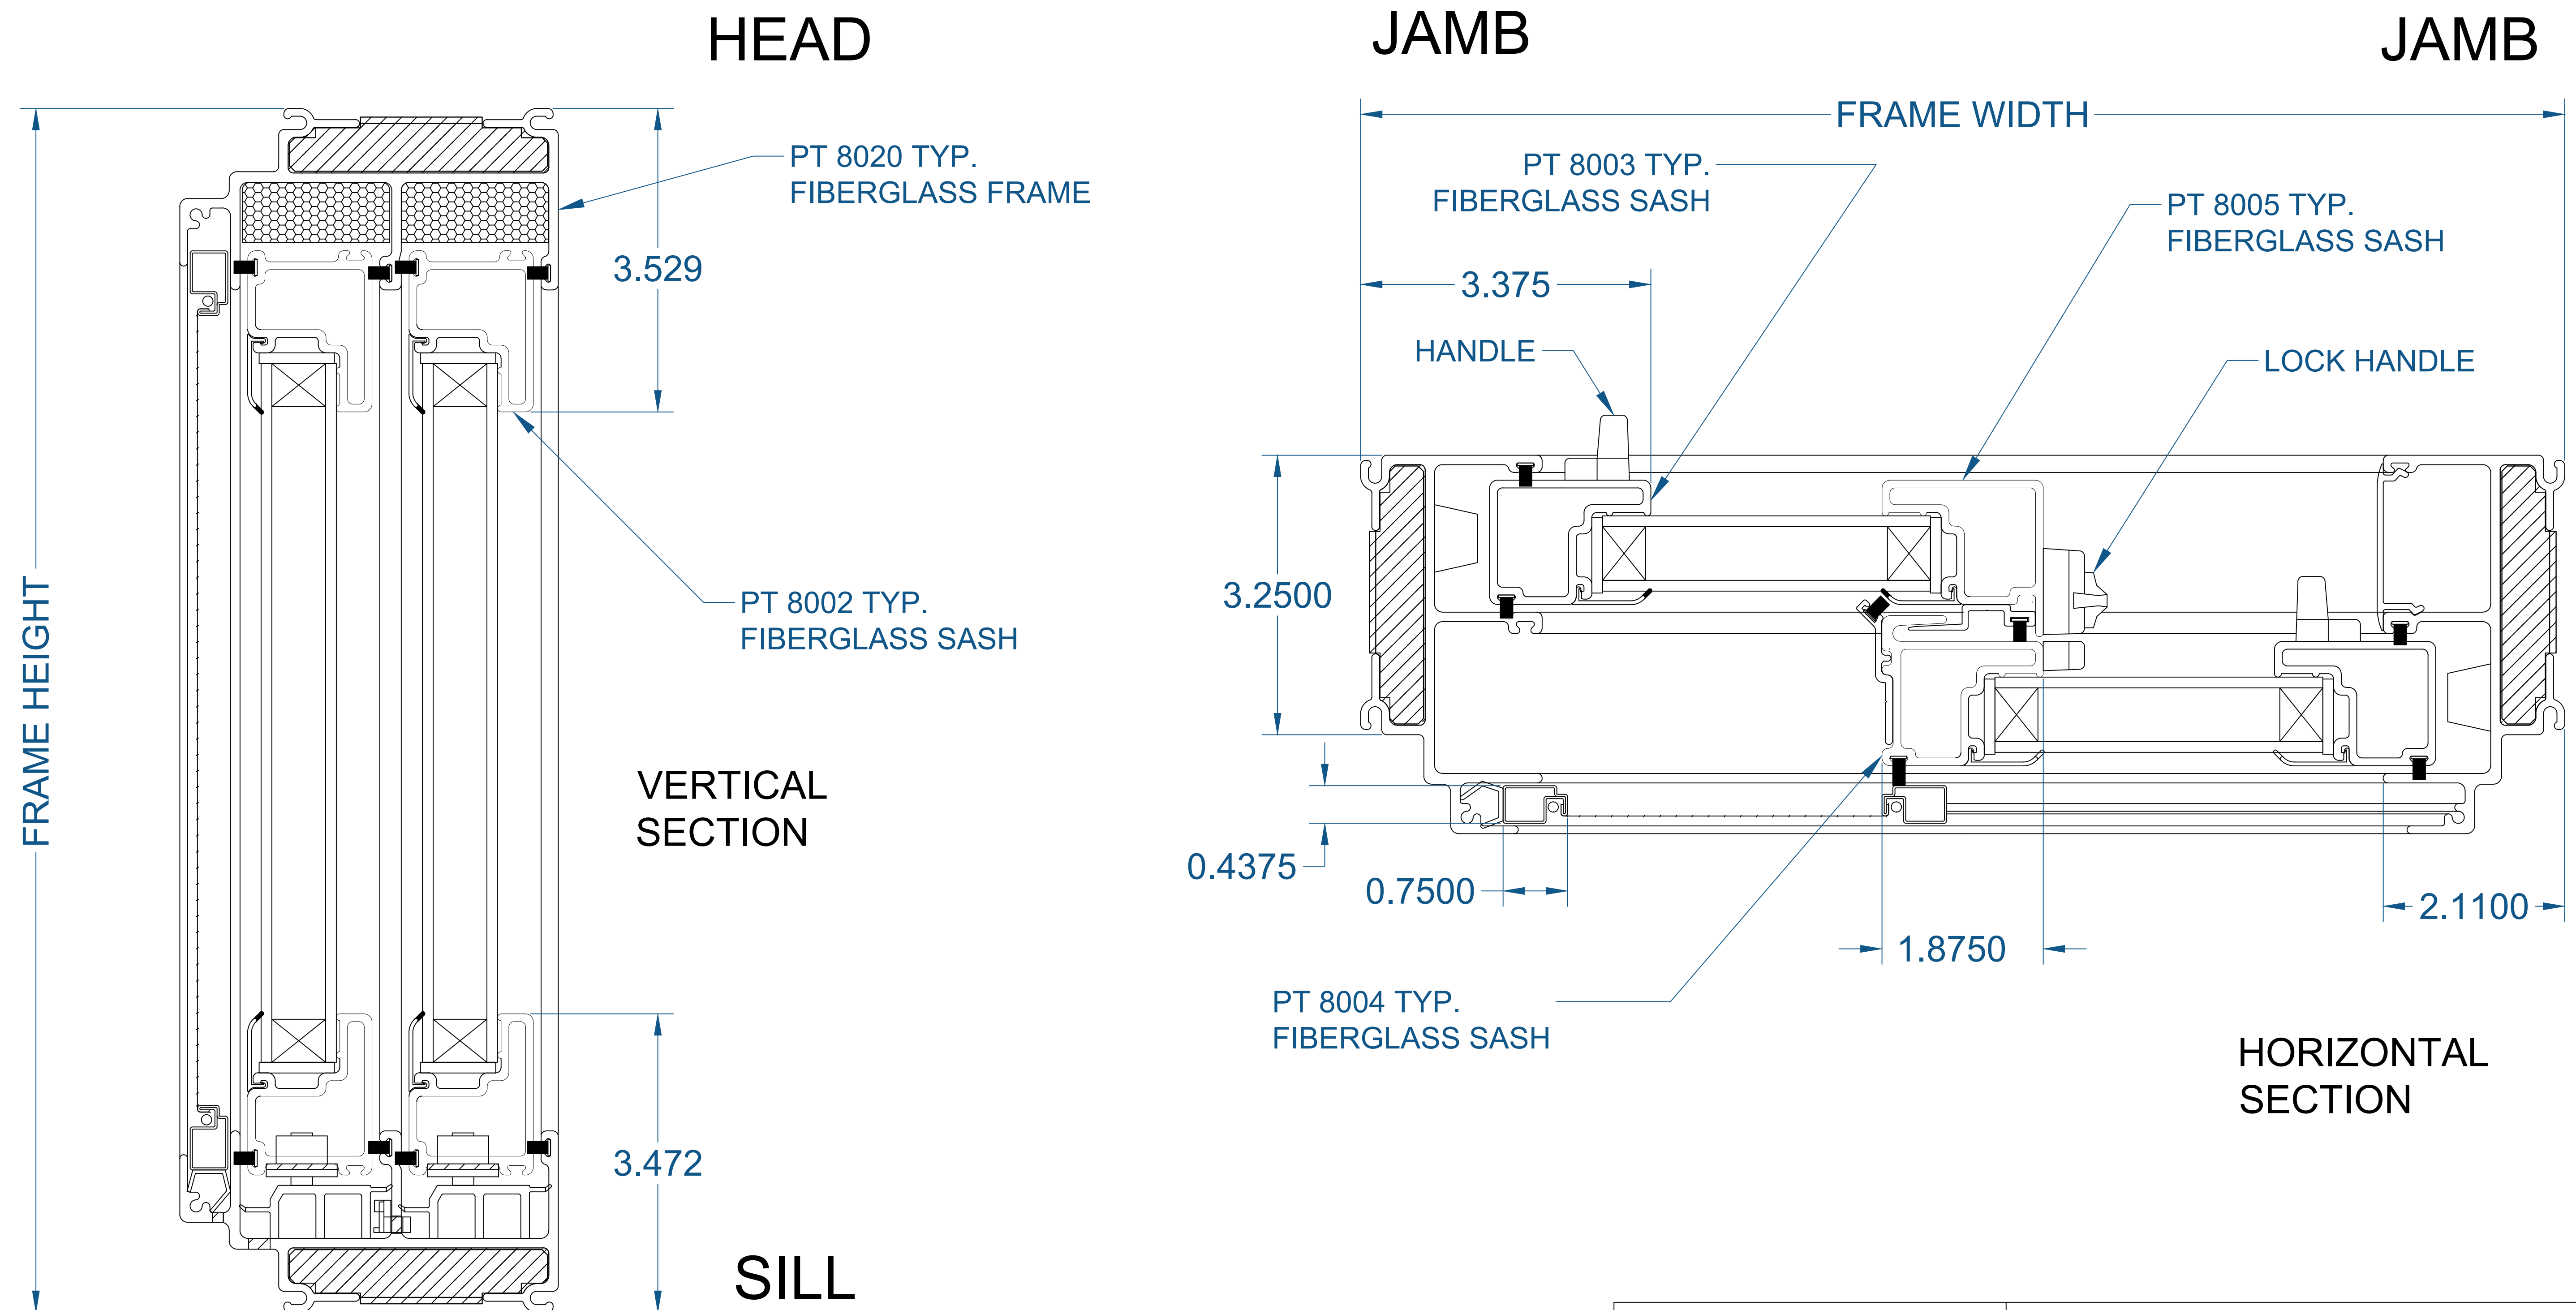


SEE PRODUCT SPECIFICATIONS PAGE FOR COMPLETE PRODUCT DESCRIPTION.


SERIES/CONFIGURATION:			 COMFORT LINE LTD. 5500 ENTERPRISE BLVD. TOLEDO, OH 43612 419-729-8520		
8000 SERIES SLIDER					
DRAWING TYPE:			THIS DRAWING IS THE PROPERTY OF COMFORT LINE LTD. DESIGN CONCEPTS AND INFORMATION MAY NOT BE REPRODUCED USED OR DISCLOSED WITHOUT THE WRITTEN PERMISSION OF COMFORT LINE LTD.		
DETAIL WINDOW PROFILES					
			PROJECT:	8000 SLIDER	
			SCALE:	1' - 0" = 1' - 0"	
			DATE:	2/13/17	
DATE	REVISION	BY	DRAWN BY:	AJL	QUOTE: ##### SHEET: SL2.1

8000 SERIES SLIDER - 3 LITE (END VENT)

(SECTION PROFILE)

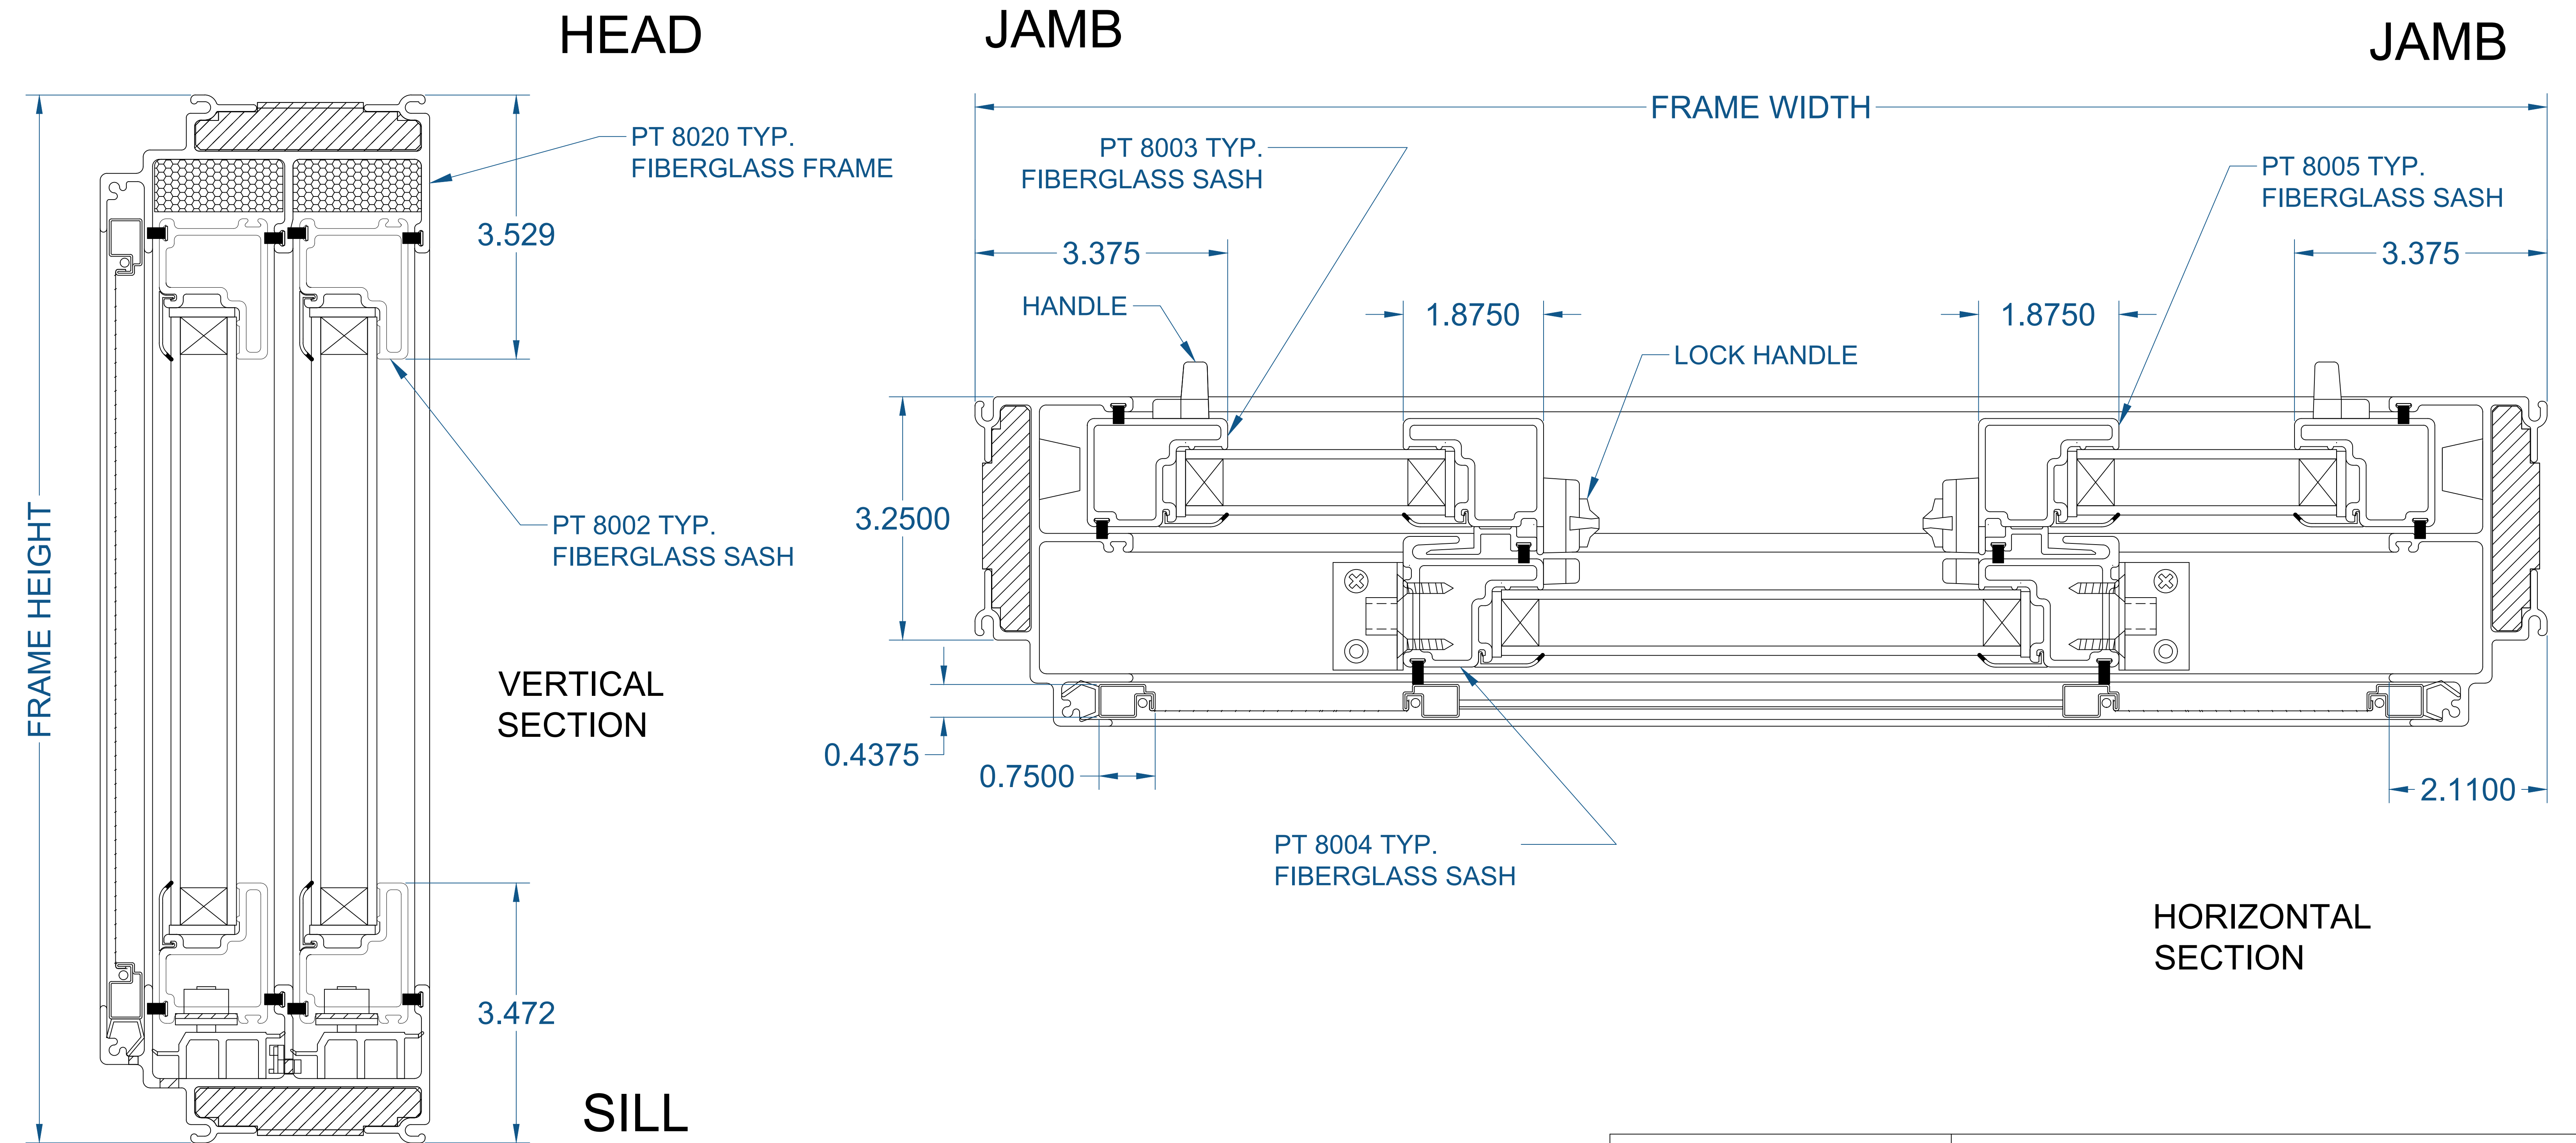


SEE PRODUCT SPECIFICATIONS PAGE FOR COMPLETE PRODUCT DESCRIPTION.


SERIES/CONFIGURATION: 8000 SERIES SLIDER			 COMFORT LINE LTD. 5500 ENTERPRISE BLVD. TOLEDO, OH 43612 419-729-8520
DRAWING TYPE: DETAIL WINDOW PROFILES			
			THIS DRAWING IS THE PROPERTY OF COMFORT LINE LTD. DESIGN CONCEPTS AND INFORMATION MAY NOT BE REPRODUCED USED OR DISCLOSED WITHOUT THE WRITTEN PERMISSION OF COMFORT LINE LTD.
			PROJECT: 8000 SLIDER
DATE	REVISION	BY	SCALE: 1' - 0" = 1' - 0" DATE: 2/13/17 DRAWN BY: AJL
			QUOTE: #### SHEET: SL2.2

8000 SERIES SLIDER - 3 LITE (CENTER VENT)

(SECTION PROFILE)

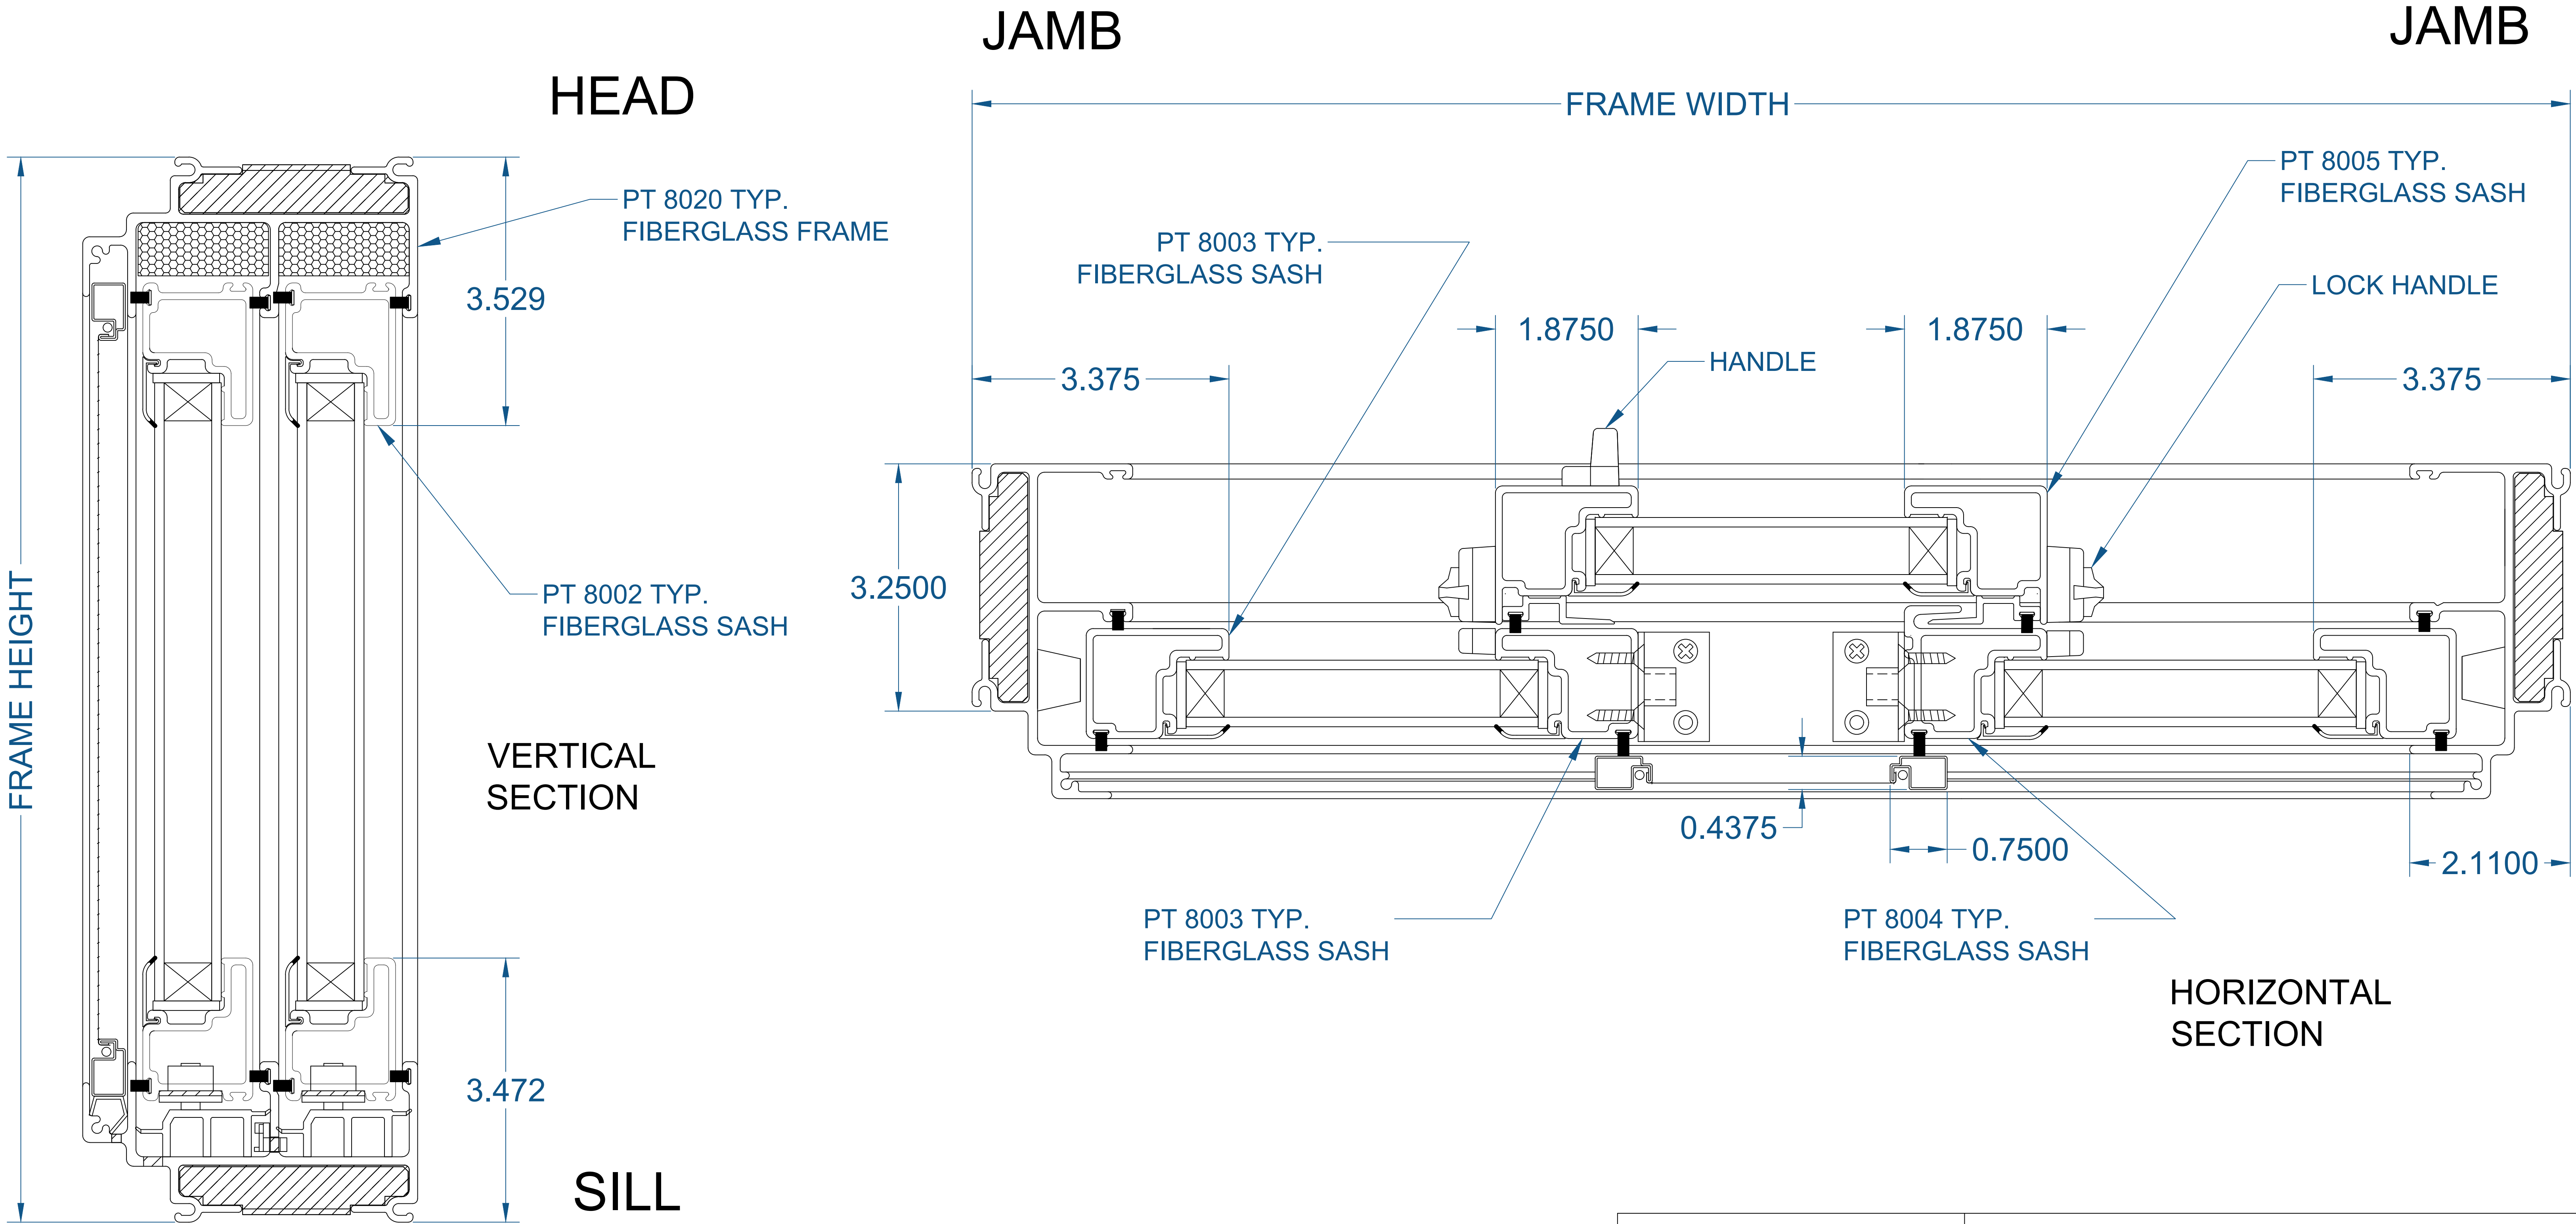

SEE PRODUCT SPECIFICATIONS PAGE FOR COMPLETE PRODUCT DESCRIPTION.

SERIES/CONFIGURATION: 8000 SERIES SLIDER		 COMFORT LINE LTD. 5500 ENTERPRISE BLVD. TOLEDO, OH 43612 419-729-8520
DRAWING TYPE: DETAIL WINDOW PROFILES		
THIS DRAWING IS THE PROPERTY OF COMFORT LINE LTD. DESIGN CONCEPTS AND INFORMATION MAY NOT BE REPRODUCED USED OR DISCLOSED WITHOUT THE WRITTEN PERMISSION OF COMFORT LINE LTD.		
		PROJECT: 8000 SLIDER
		SCALE: 1' - 0" = 1' - 0"
		DATE: 2/13/17
DATE	REVISION	BY
		DRAWN BY: AJL
		QUOTE: ####
		SHEET: SL2.3