


# 3000 SERIES STOREFRONT


(OPERABLE WINDOW & DOOR OPTIONS)

## OPERABLE WINDOW OPTIONS INCLUDE:

- 2100 SERIES AWNING
- 2100 SERIES CASEMENT

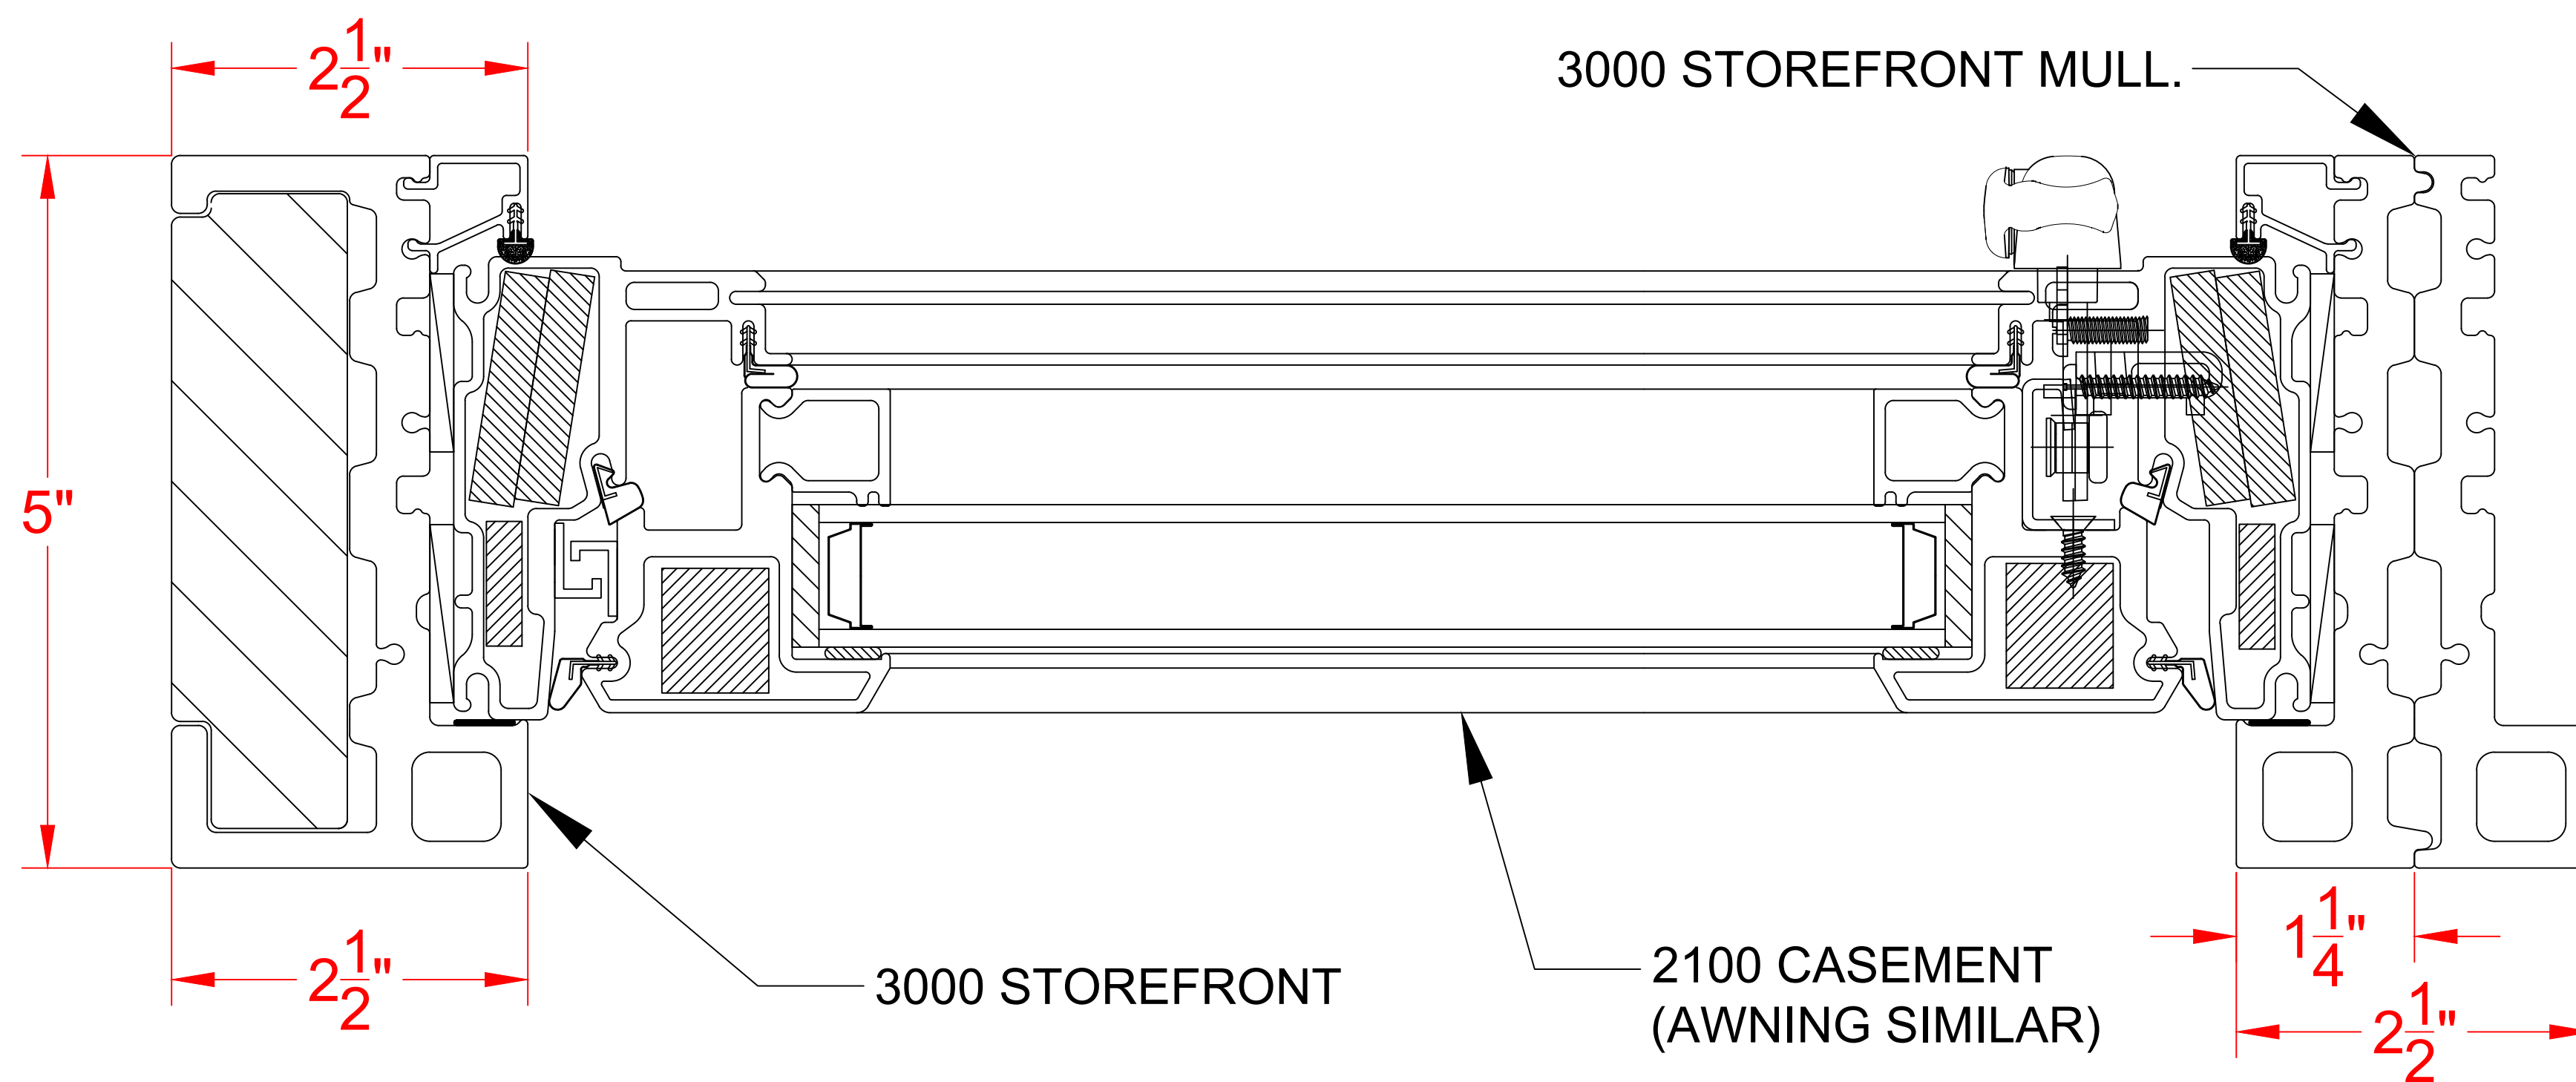

# MULL. DETAIL - 3000 STOREFRONT SERIES MULL W/ 2100 CASEMENT WINDOW (BY CLL) - TYP.

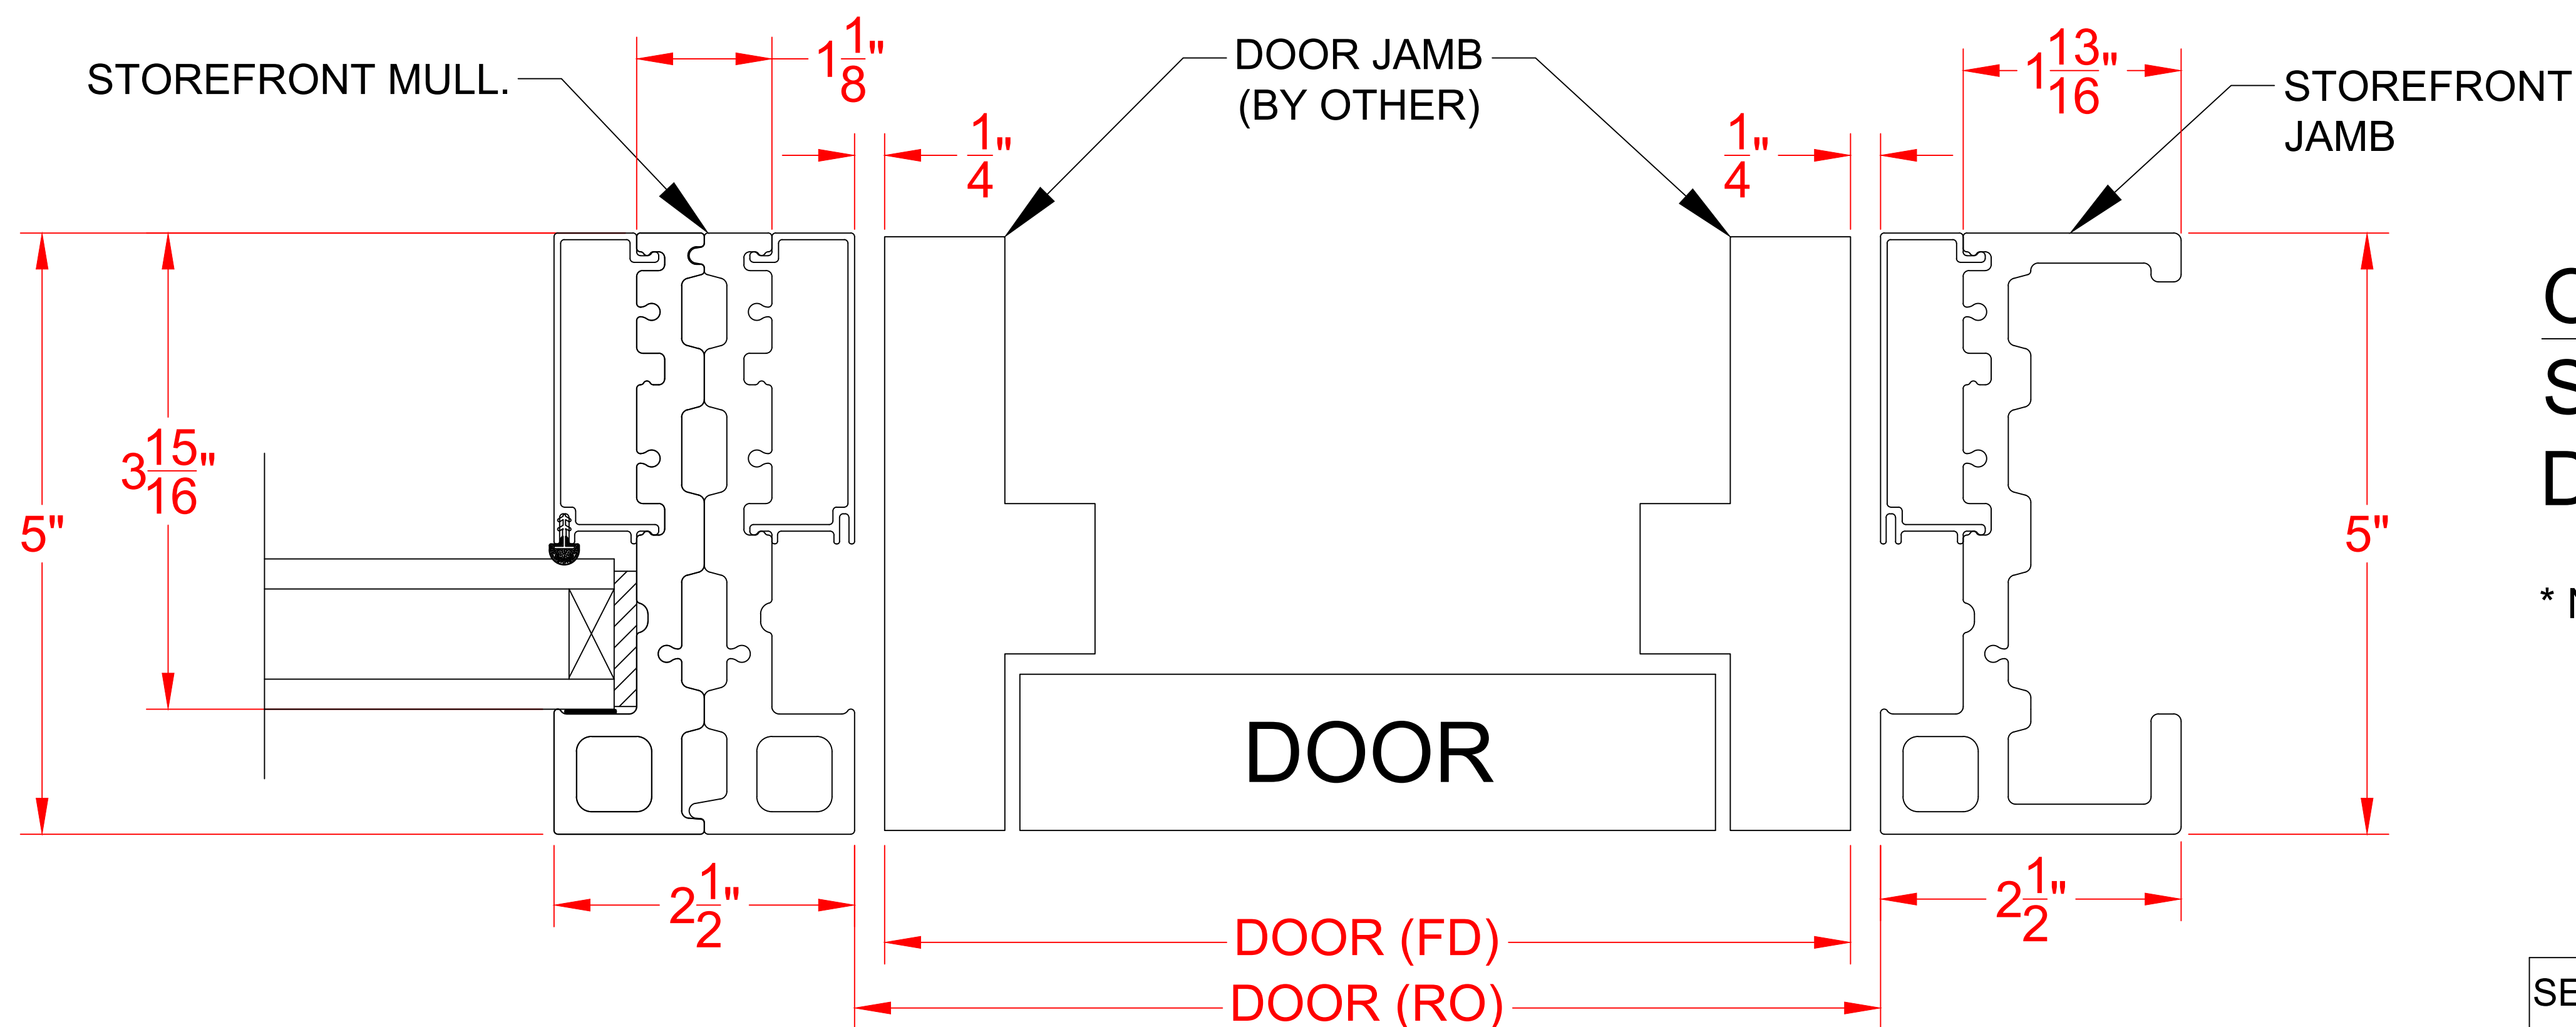

# MULL. DETAIL - 3000 STOREFRONT SERIES MULL W/ DOOR (BY OTHER) - TYP.


## OPERABLE DOOR OPTIONS INCLUDE:

- SINGLE PANEL - (BY OTHER)
- DOUBLE PANEL - (BY OTHER)

\* NOTE:

- ALL DRAWINGS ARE FOR REFERENCE PURPOSES ONLY
- ACTUAL INSTALLATION, FASTENERS, ETC. MAY VARY
- DOOR PANEL & FRAME SIZES MAY VARY
- ALL DOORS & DOOR FRAMES ARE SUPPLIED BY OTHER

SEE PRODUCT SPECIFICATIONS PAGE FOR COMPLETE PRODUCT DESCRIPTION.

SERIES/CONFIGURATION: 3000 SERIES STOREFRONT		 <b>FiberFrame™</b> Comfort Line® <small>FIBERGLASS WINDOWS, PATIO DOORS, SUNROOMS &amp; STOREFRONT</small>	COMFORT LINE LTD. 5500 ENTERPRISE BLVD. TOLEDO, OH 43612 419-729-8520	
DRAWING TYPE: PROFILE W/ EXAMPLE OF POSSIBLE WINDOW & DOOR INSTALL			THIS DRAWING IS THE PROPERTY OF COMFORT LINE LTD. DESIGN CONCEPTS AND INFORMATION MAY NOT BE REPRODUCED USED OR DISCLOSED WITHOUT THE WRITTEN PERMISSION OF COMFORT LINE LTD.	
		SCALE: 1' - 0" = 1' - 0"	PROJECT: 3000 STOREFRONT	
		DATE: 2/13/17	QUOTE: ####	SHEET: SF4
DATE	REVISION	BY	DRAWN BY: AJL	