



3000 SERIES STOREFRONT

(INSTALLATION METHODS)

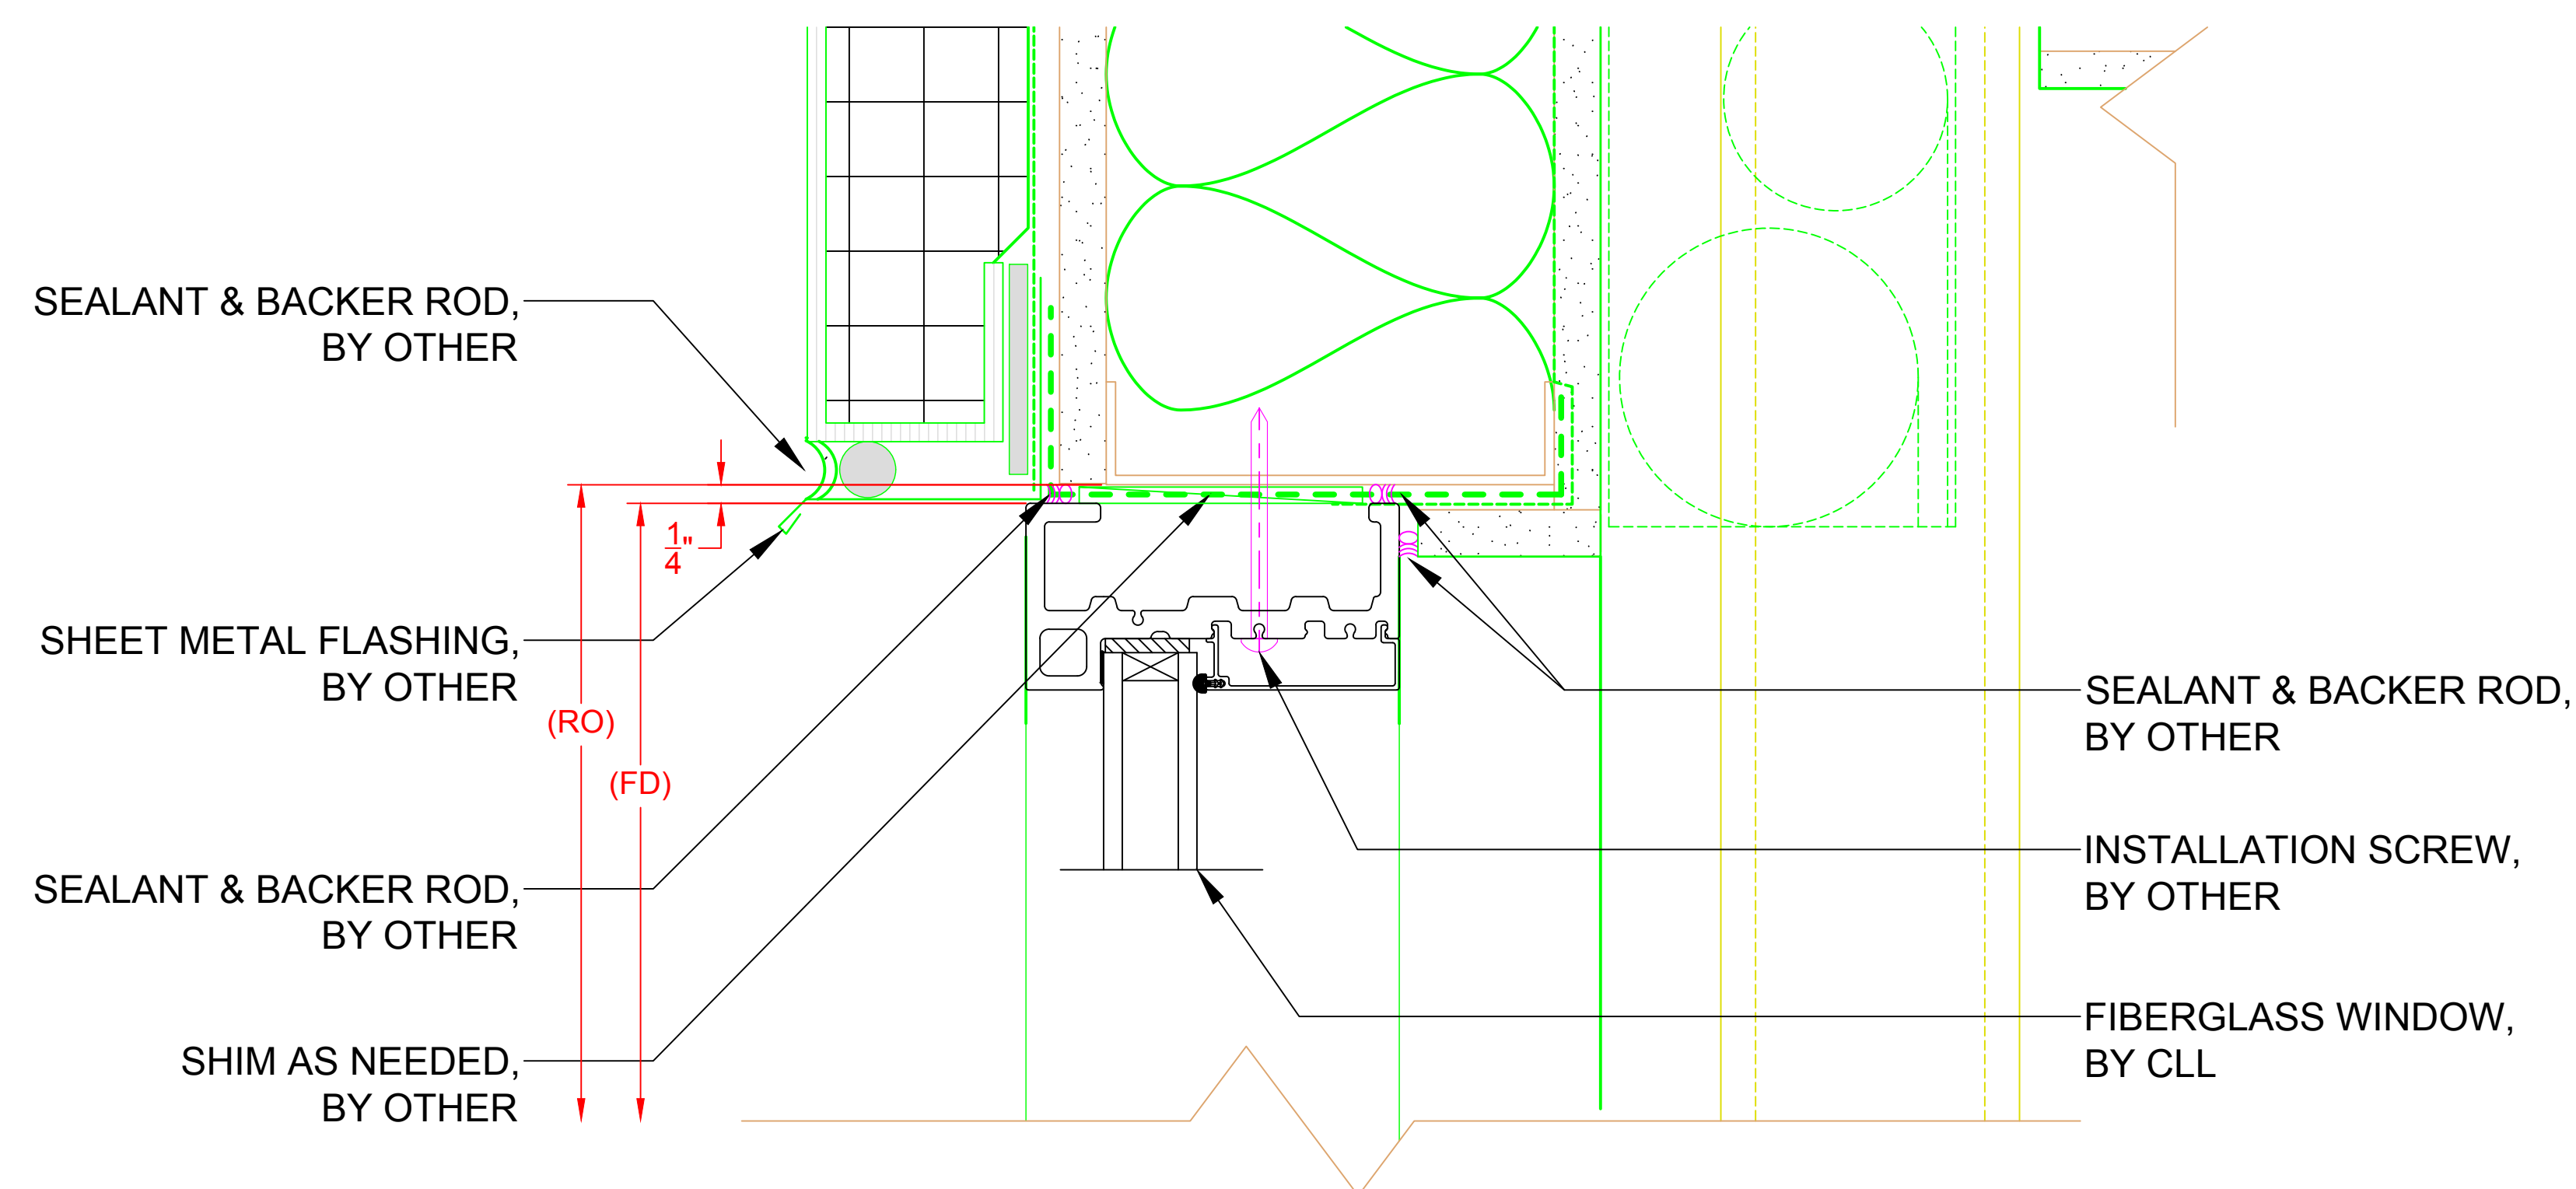

**HEAD DETAIL - 3000 STOREFRONT
(W/ INSTALL THROUGH FRAME)**


H1
(JAMB SIMILAR @ WALL)

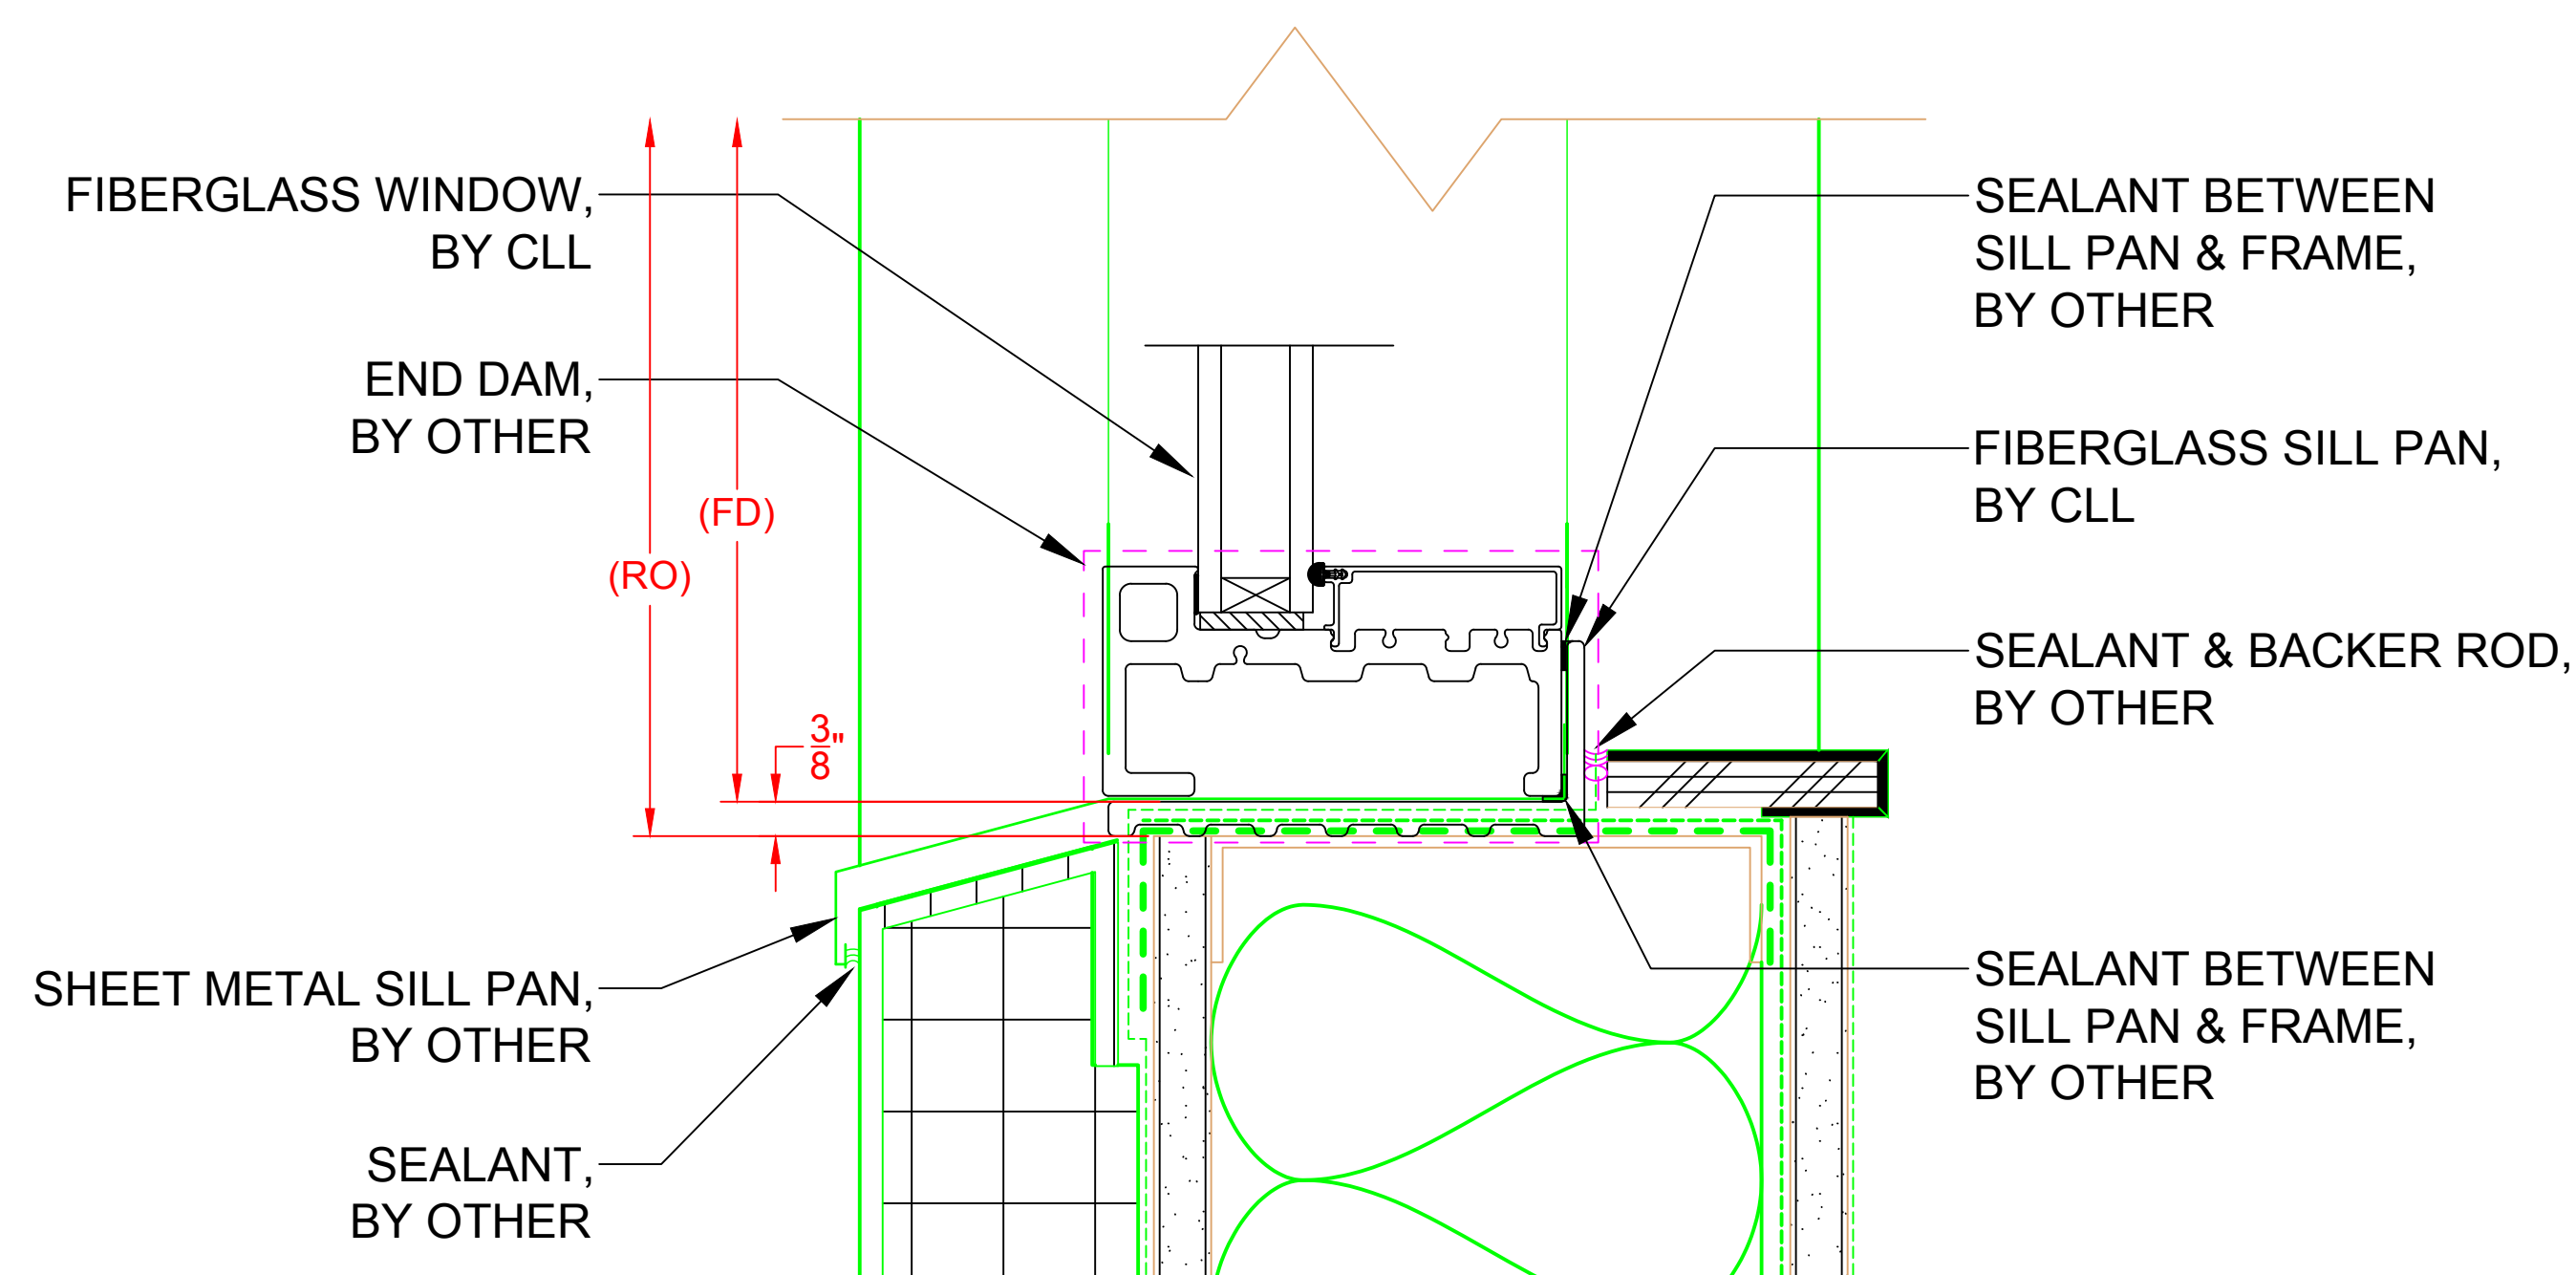

**SILL DETAIL - 3000 STOREFRONT
(W/ SILL PAN)**

S1

SEE PRODUCT SPECIFICATIONS PAGE FOR COMPLETE PRODUCT DESCRIPTION.

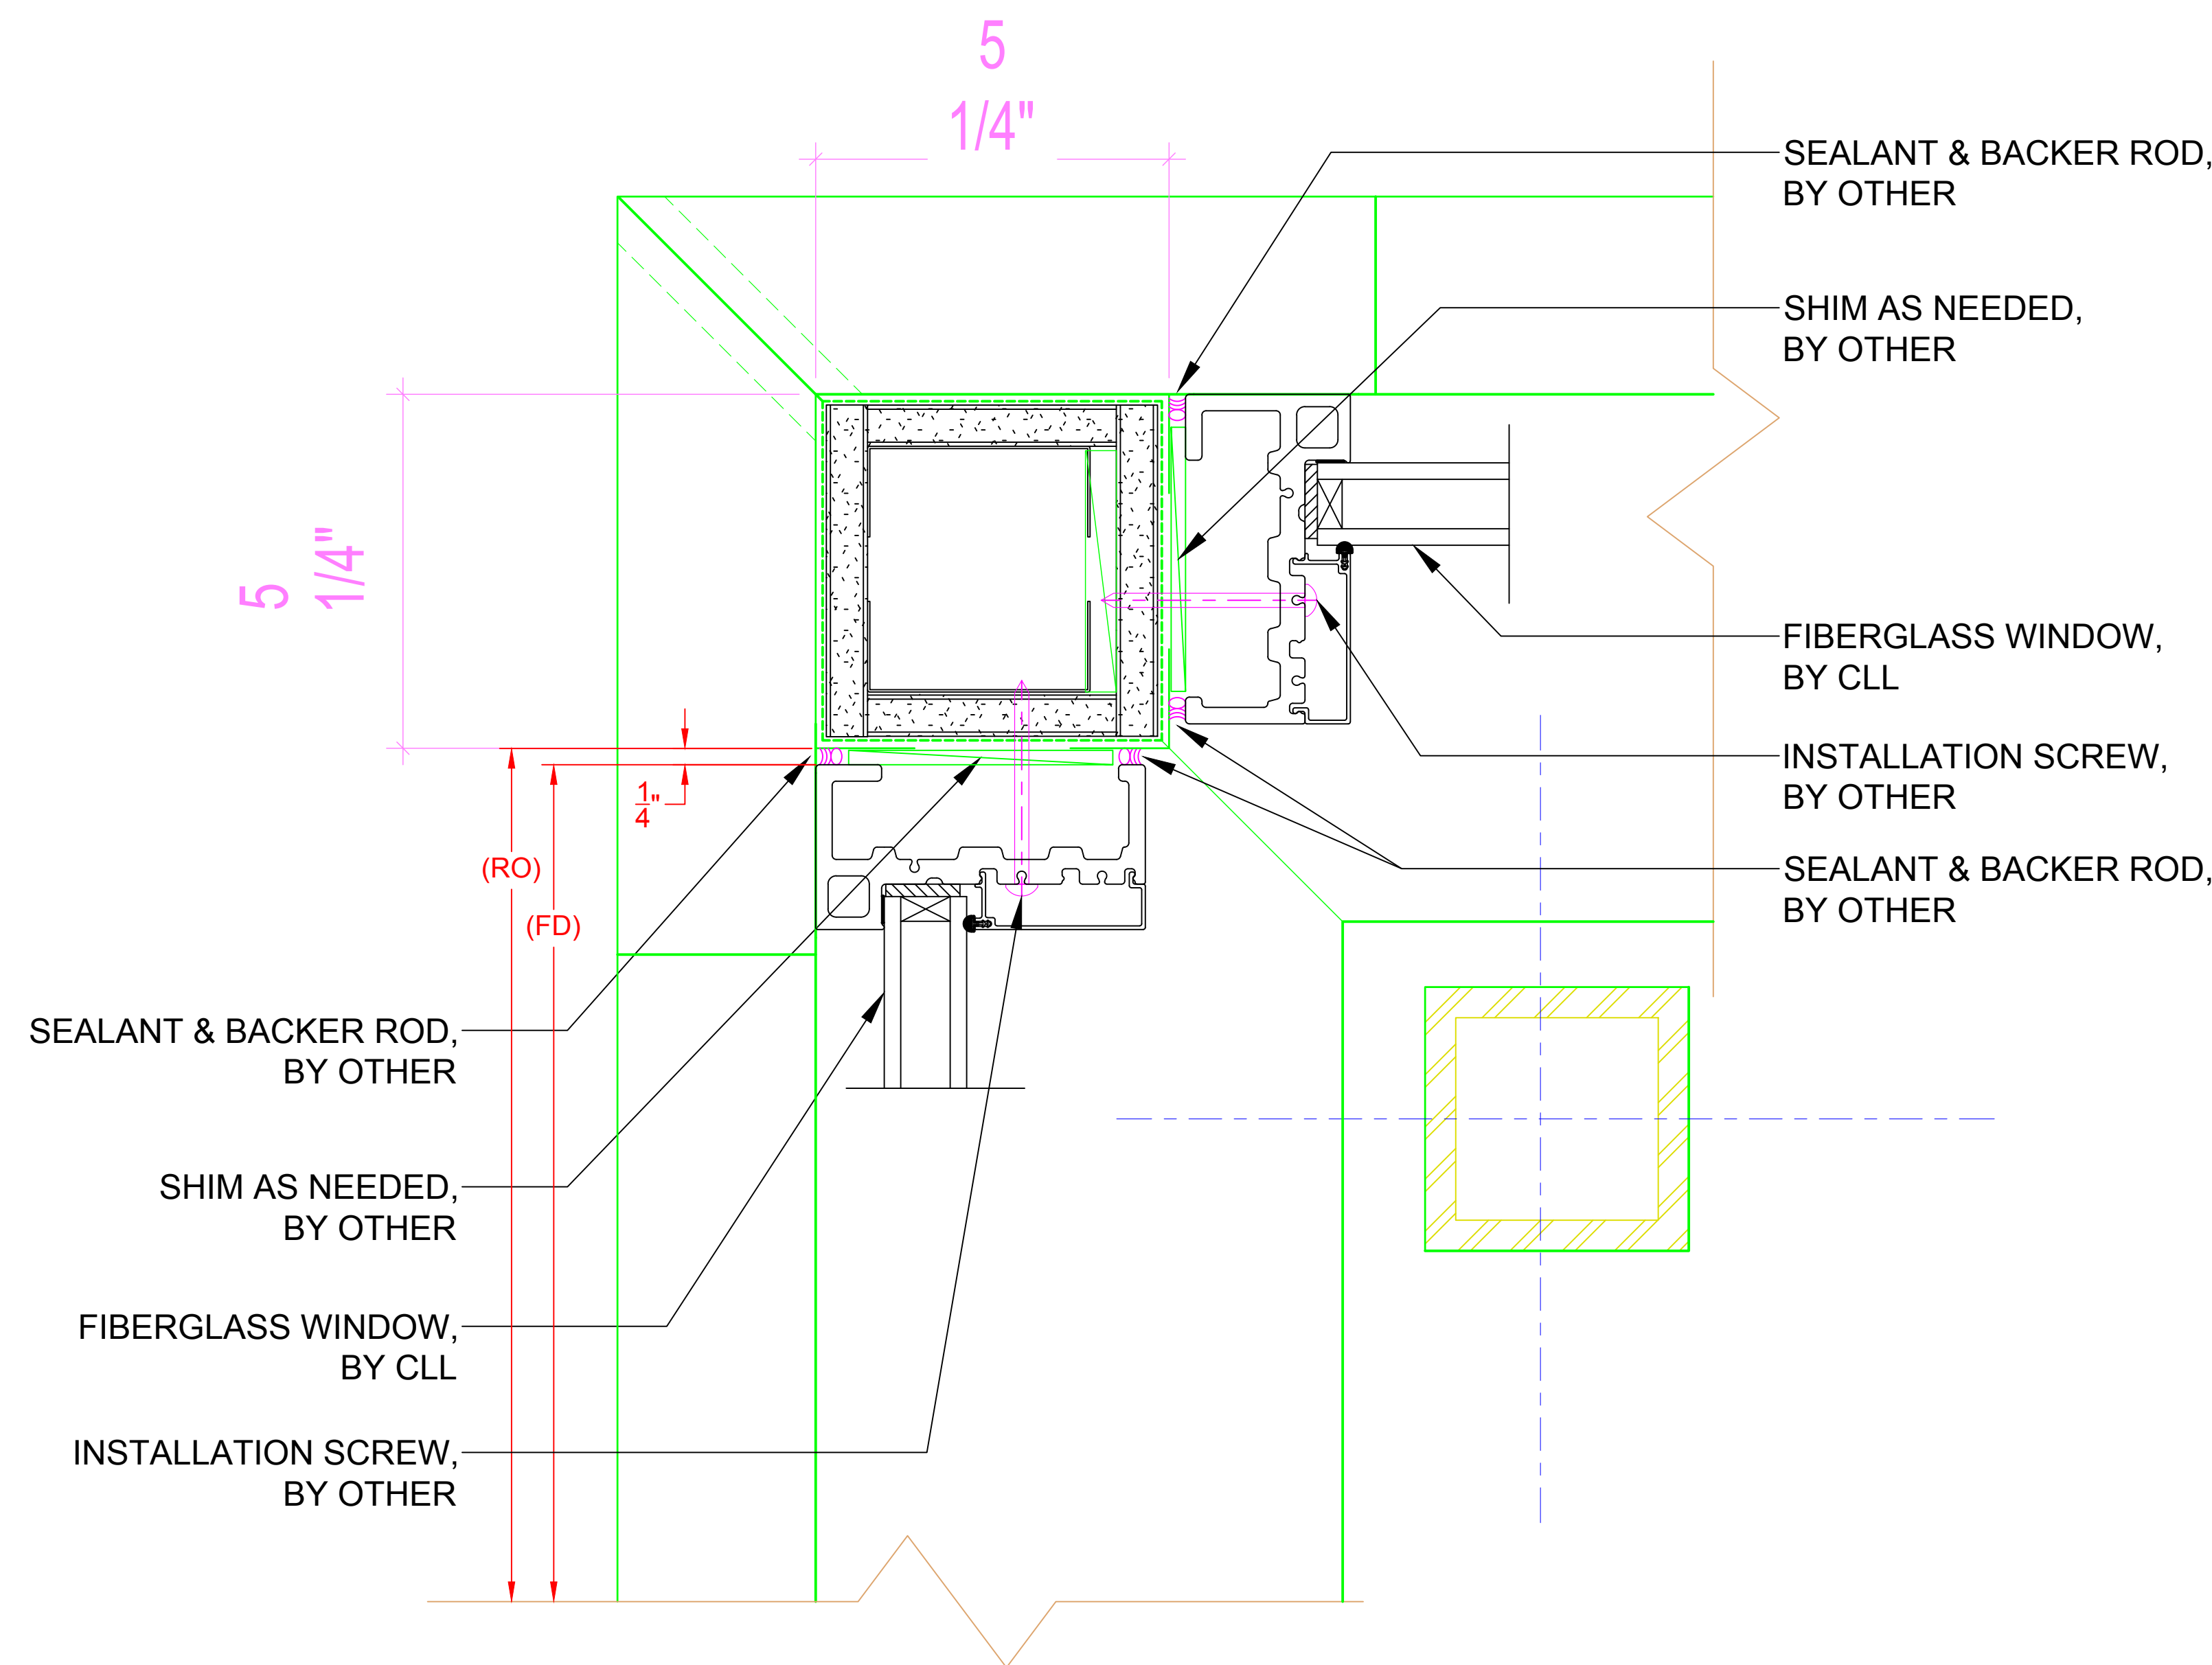


**JAMB DETAIL - 3000 STOREFRONT @ CORNER POST
(W/ INSTALL THROUGH FRAME)**

J1

*** NOTE:**

- ALL DRAWINGS ARE FOR REFERENCE PURPOSES ONLY
- ACTUAL INSTALLATION, FASTENERS, ETC. MAY VARY
- AVB & SEALANT BY OTHER, PER LOCAL & INTERNATIONAL BUILDING CODES
- ALL INSTALLATION SCREWS GOING INTO R.O. ARE BY OTHER
- ALL SHIMS ARE BY OTHER

SERIES/CONFIGURATION: 3000 SERIES STOREFRONT		 COMFORT LINE LTD. 5500 ENTERPRISE BLVD. TOLEDO, OH 43612 419-729-8520			
DRAWING TYPE: INSTALLATION EXAMPLES					
		THIS DRAWING IS THE PROPERTY OF COMFORT LINE LTD. DESIGN CONCEPTS AND INFORMATION MAY NOT BE REPRODUCED USED OR DISCLOSED WITHOUT THE WRITTEN PERMISSION OF COMFORT LINE LTD.			
		PROJECT: 3000 STOREFRONT			
		SCALE: 6" = 1' - 0"			
		DATE: 2/13/17			
DATE	REVISION	BY	DRAWN BY: AJL	QUOTE: #####	SHEET: SF5