


# 5000 SERIES PATIO DOOR

(MULLING DETAIL)

MULLING OPTIONS INCLUDE:


5000 SERIES DOORS

5000 SERIES TRANSOMS

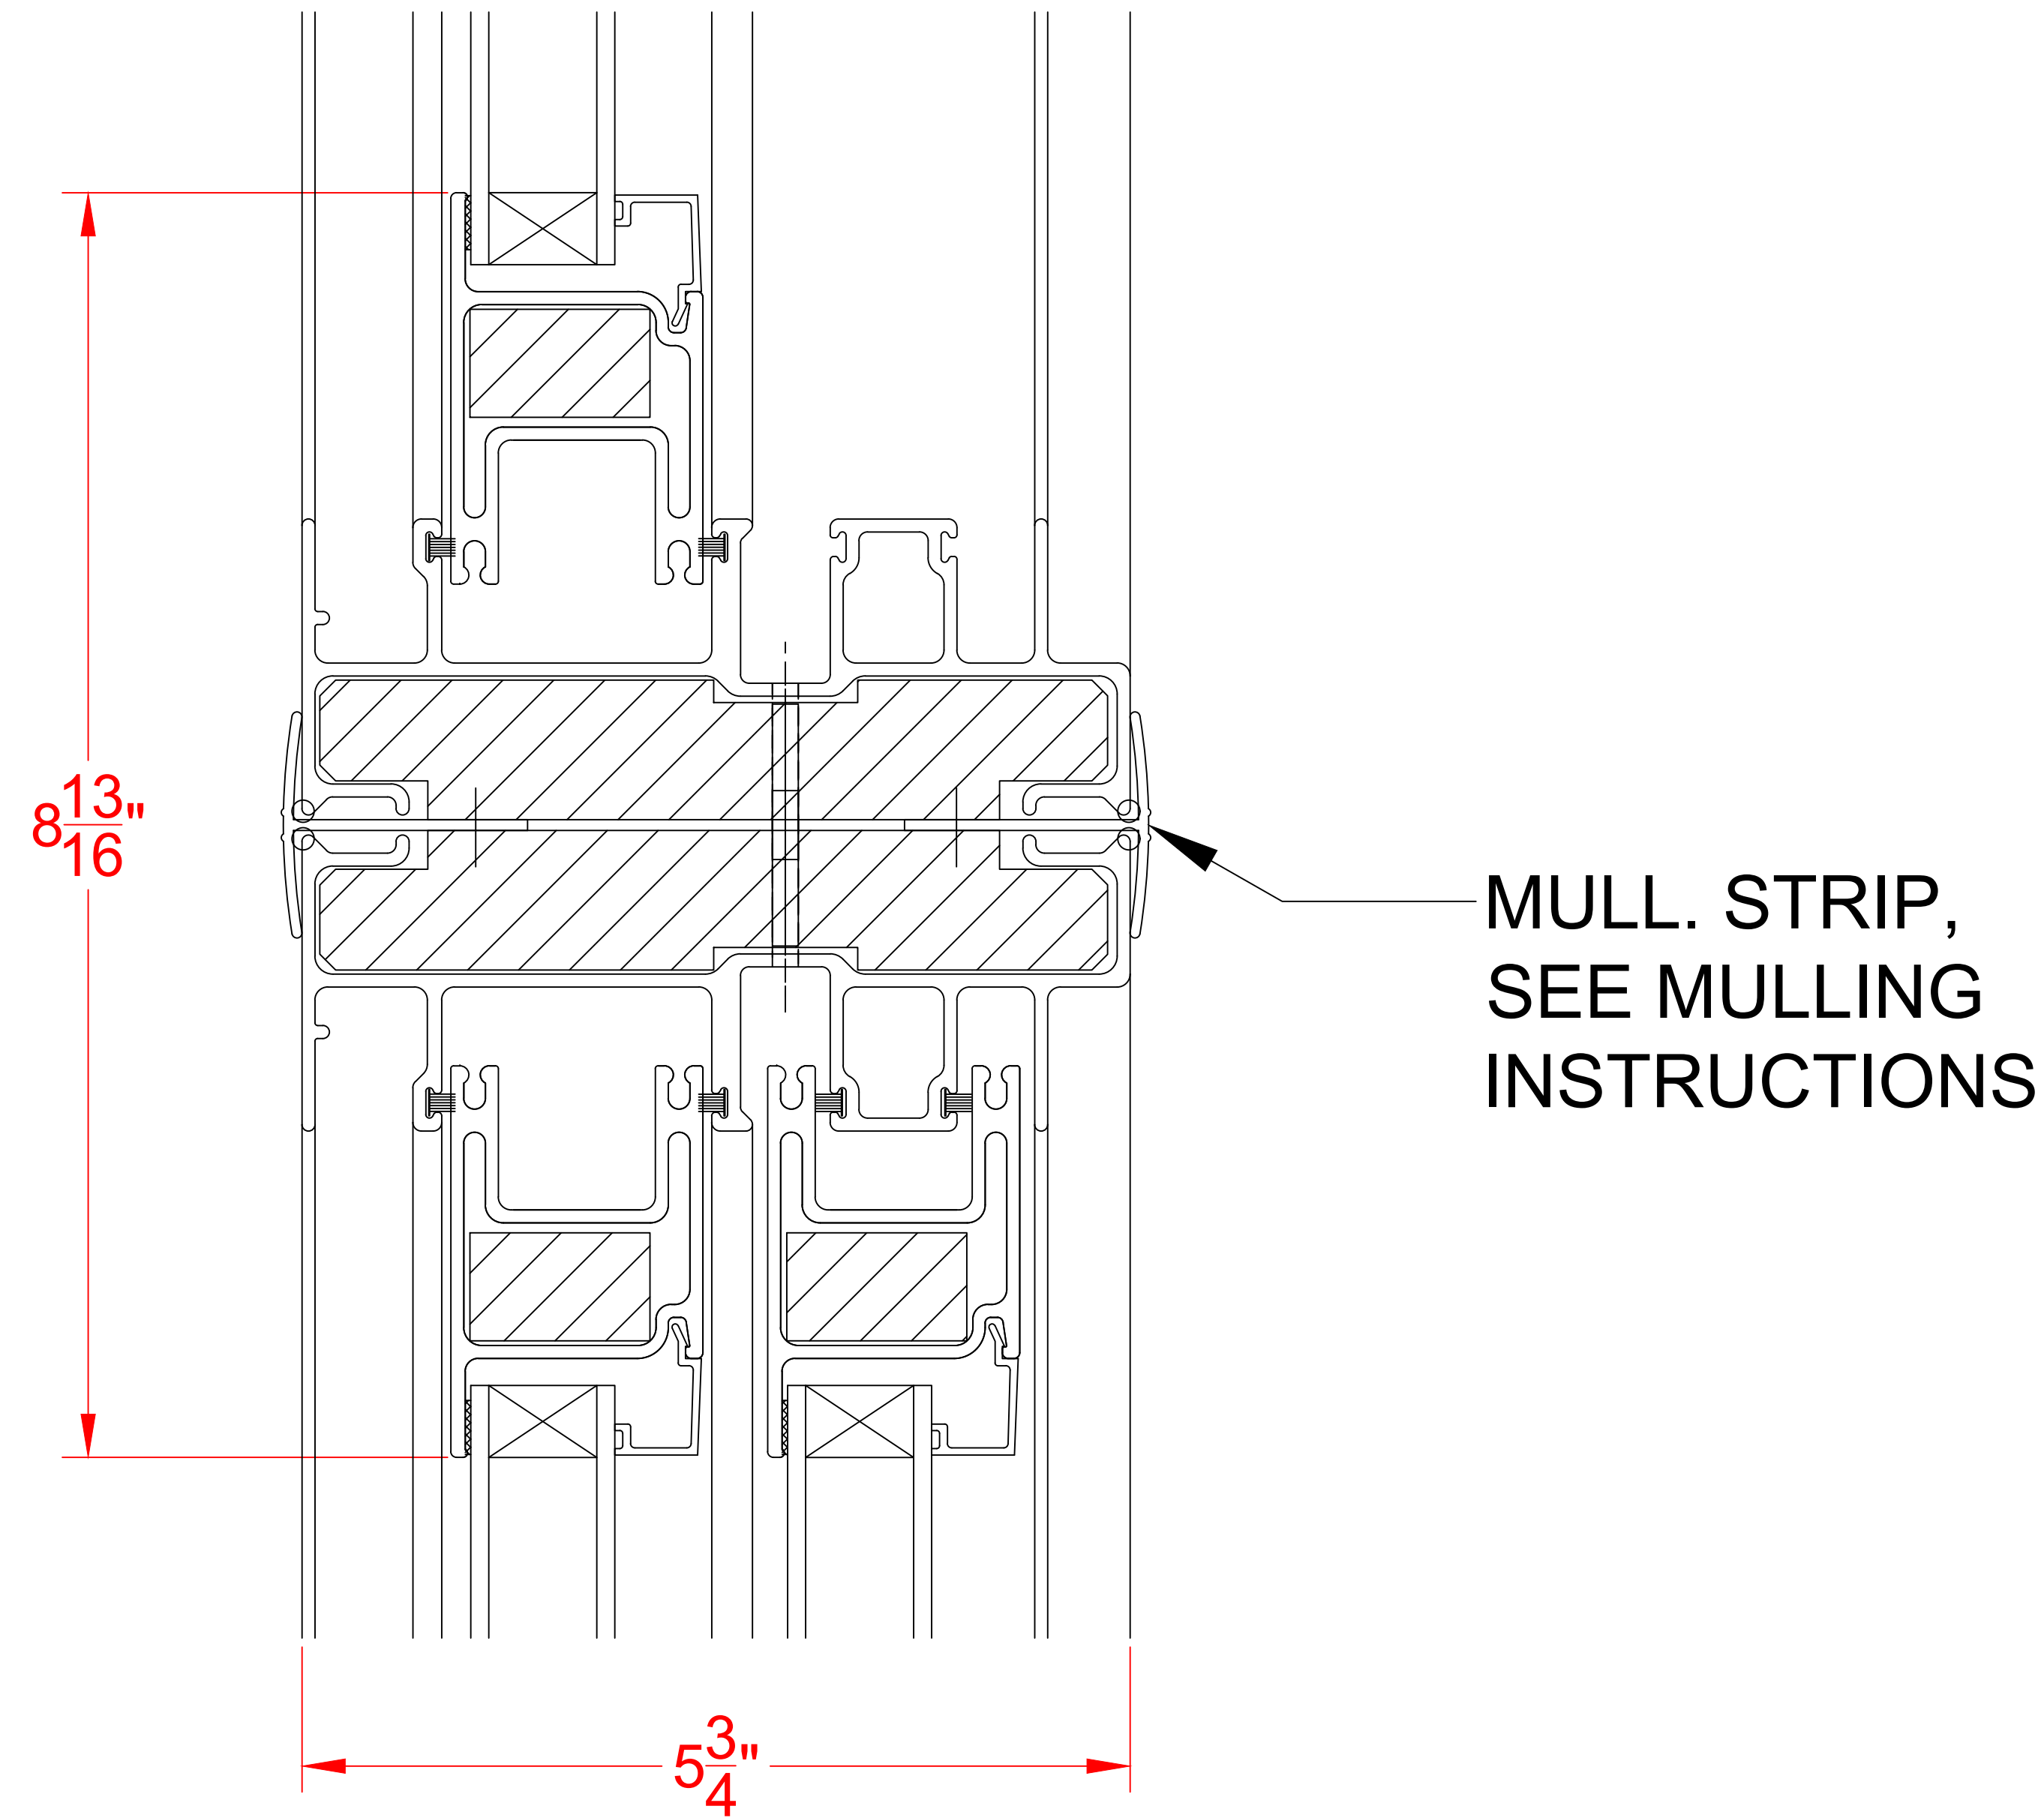


# MULL. DETAIL - DOOR / TRANSOM - TYP.  
HORIZONTAL MULLS

MULL. STRIP,  
SEE MULLING  
INSTRUCTIONS

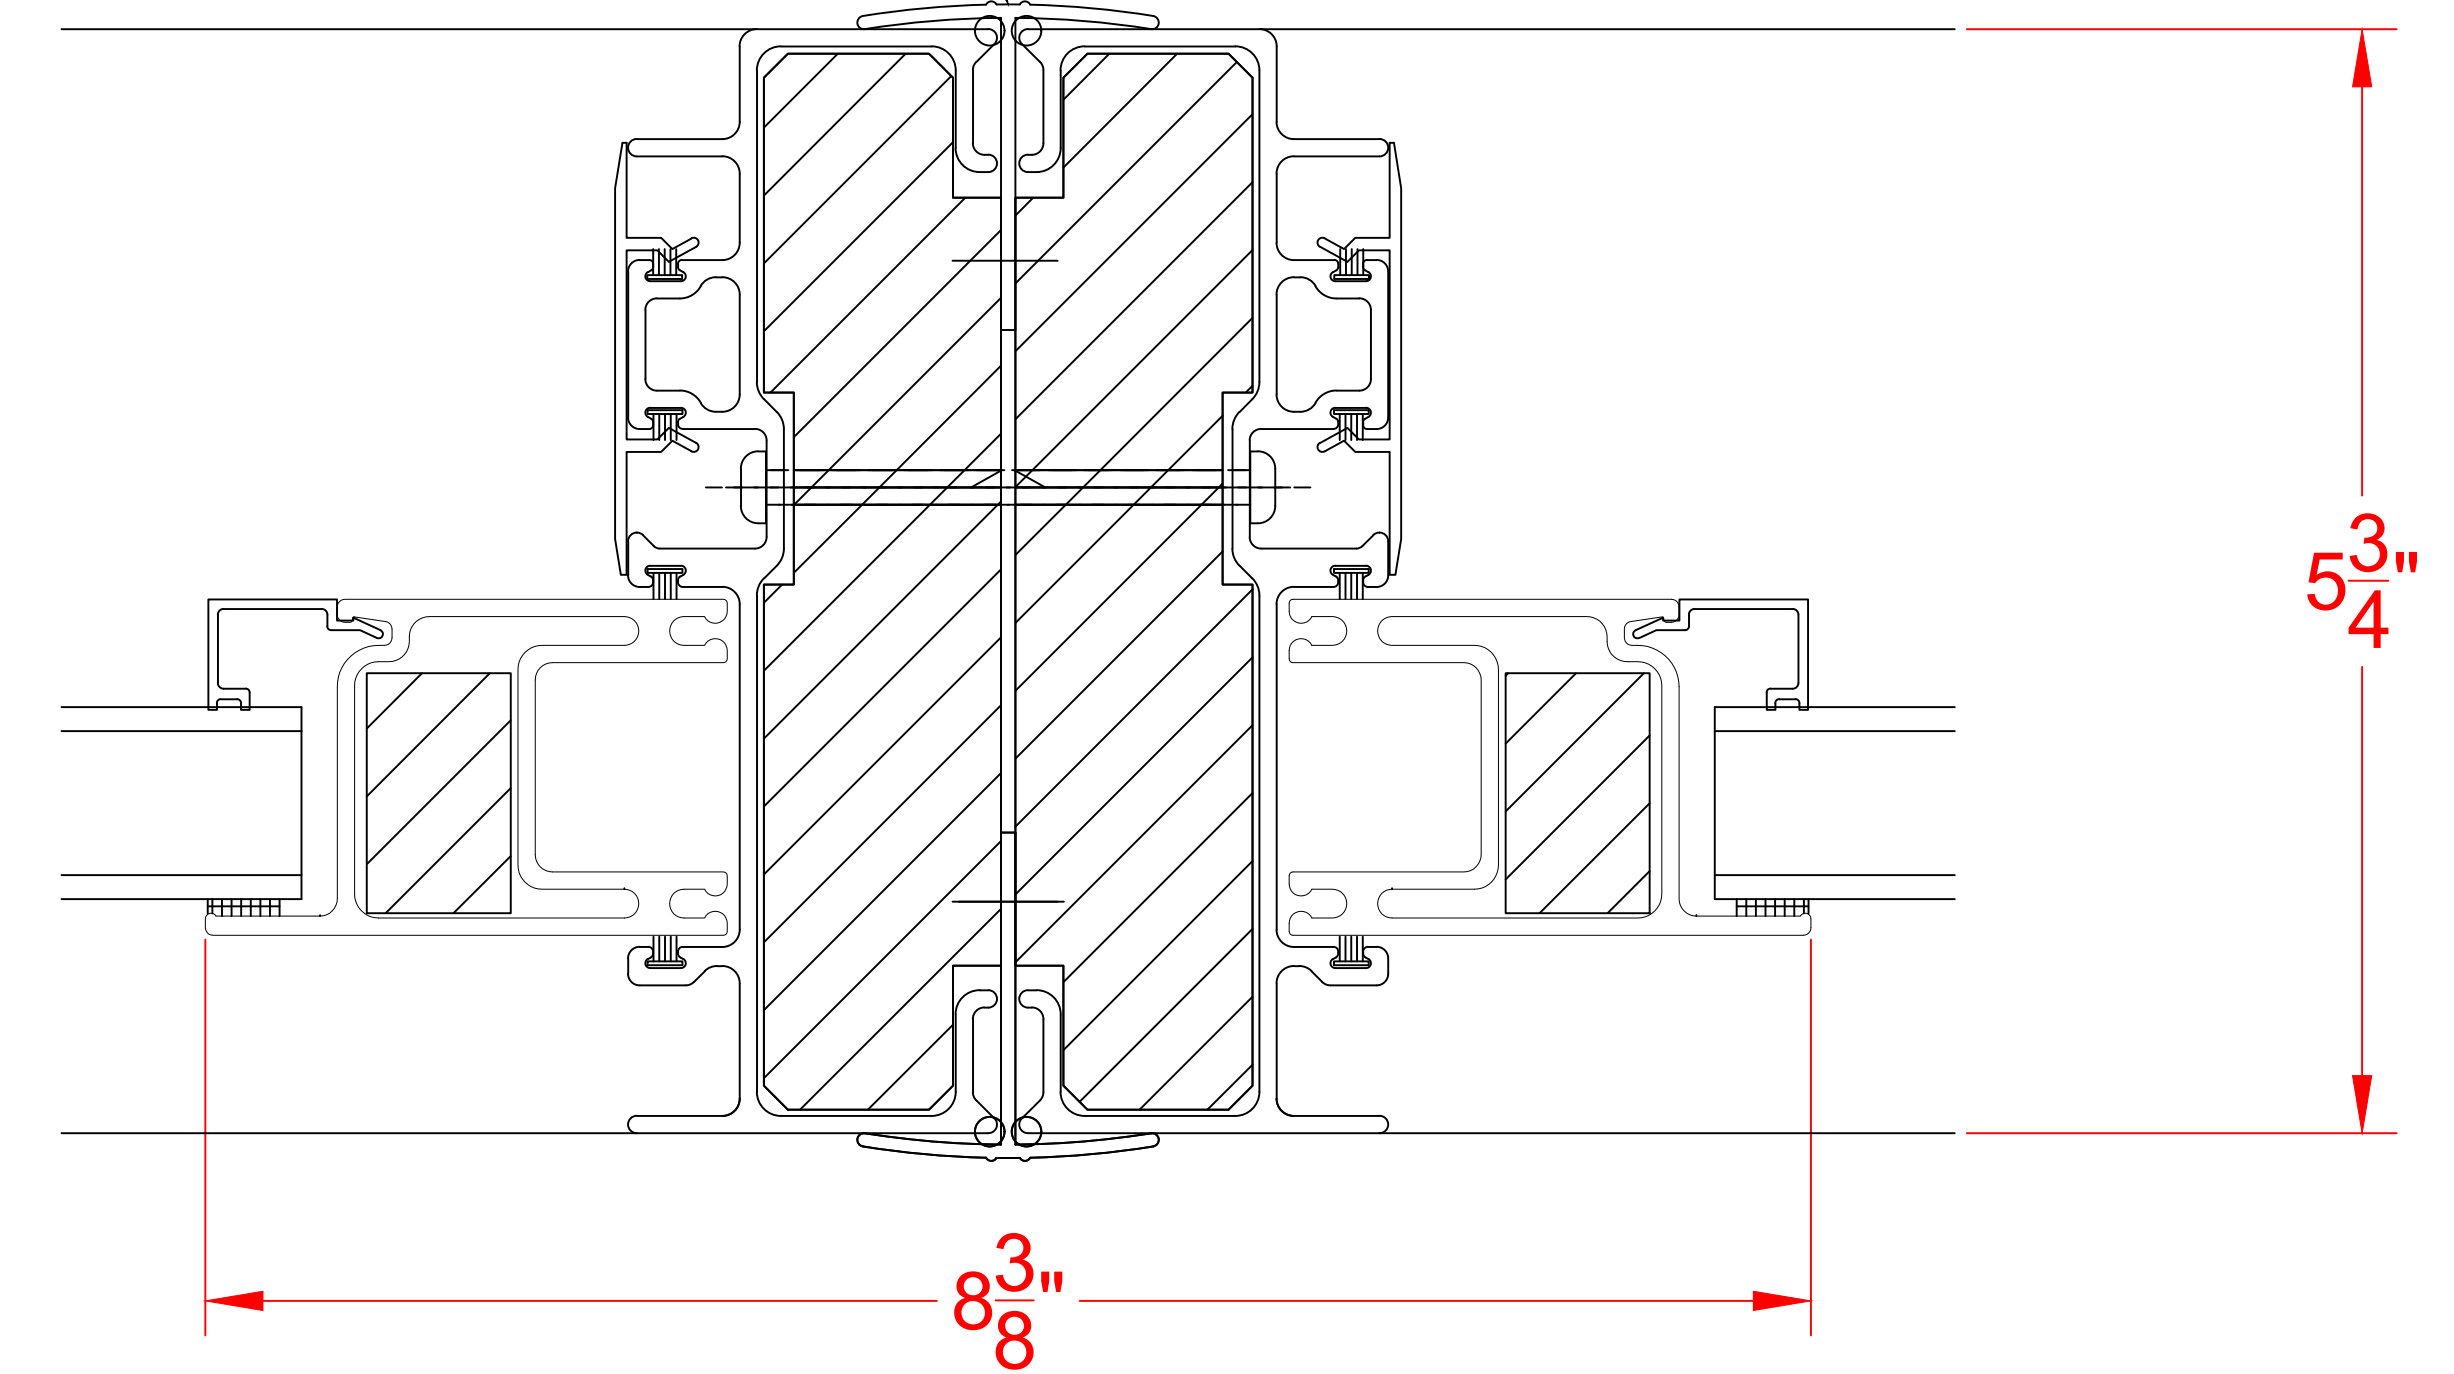

# MULL. DETAIL - DOOR / DOOR - TYP.  
VERTICAL MULLS

SEE PRODUCT SPECIFICATIONS PAGE FOR COMPLETE PRODUCT DESCRIPTION.

|   |          |  |  |            |
|---|----------|--|--|------------|
| SERIES/CONFIGURATION:<br>5000 SERIES PATIO DOOR |          |  <b>FiberFrame™</b><br>Comfort Line®<br><small>FIBERGLASS WINDOWS, PATIO DOORS, SUNROOMS &amp; STOREFRONT</small> | COMFORT LINE LTD.<br>5500 ENTERPRISE BLVD.<br>TOLEDO, OH 43612<br>419-729-8520   |            |
| DRAWING TYPE:<br>MULLING SECTION DETAIL         |          |  | THIS DRAWING IS THE PROPERTY OF COMFORT LINE LTD.<br>DESIGN CONCEPTS AND INFORMATION MAY NOT BE<br>REPRODUCED USED OR DISCLOSED WITHOUT THE WRITTEN<br>PERMISSION OF COMFORT LINE LTD. |            |
|   |          | SCALE: 6" = 1' - 0"  | PROJECT: 5000 PATIO DOOR   |            |
|   |          | DATE: 2/13/17  | QUOTE: ####  | SHEET: PD5 |
| DATE  | REVISION | BY   | DRAWN BY: AJL  |            |