

2100 SERIES AWNING


(MULLING DETAIL)

MULLING OPTIONS INCLUDE:

2100 SERIES

6500 SERIES


8000 SERIES

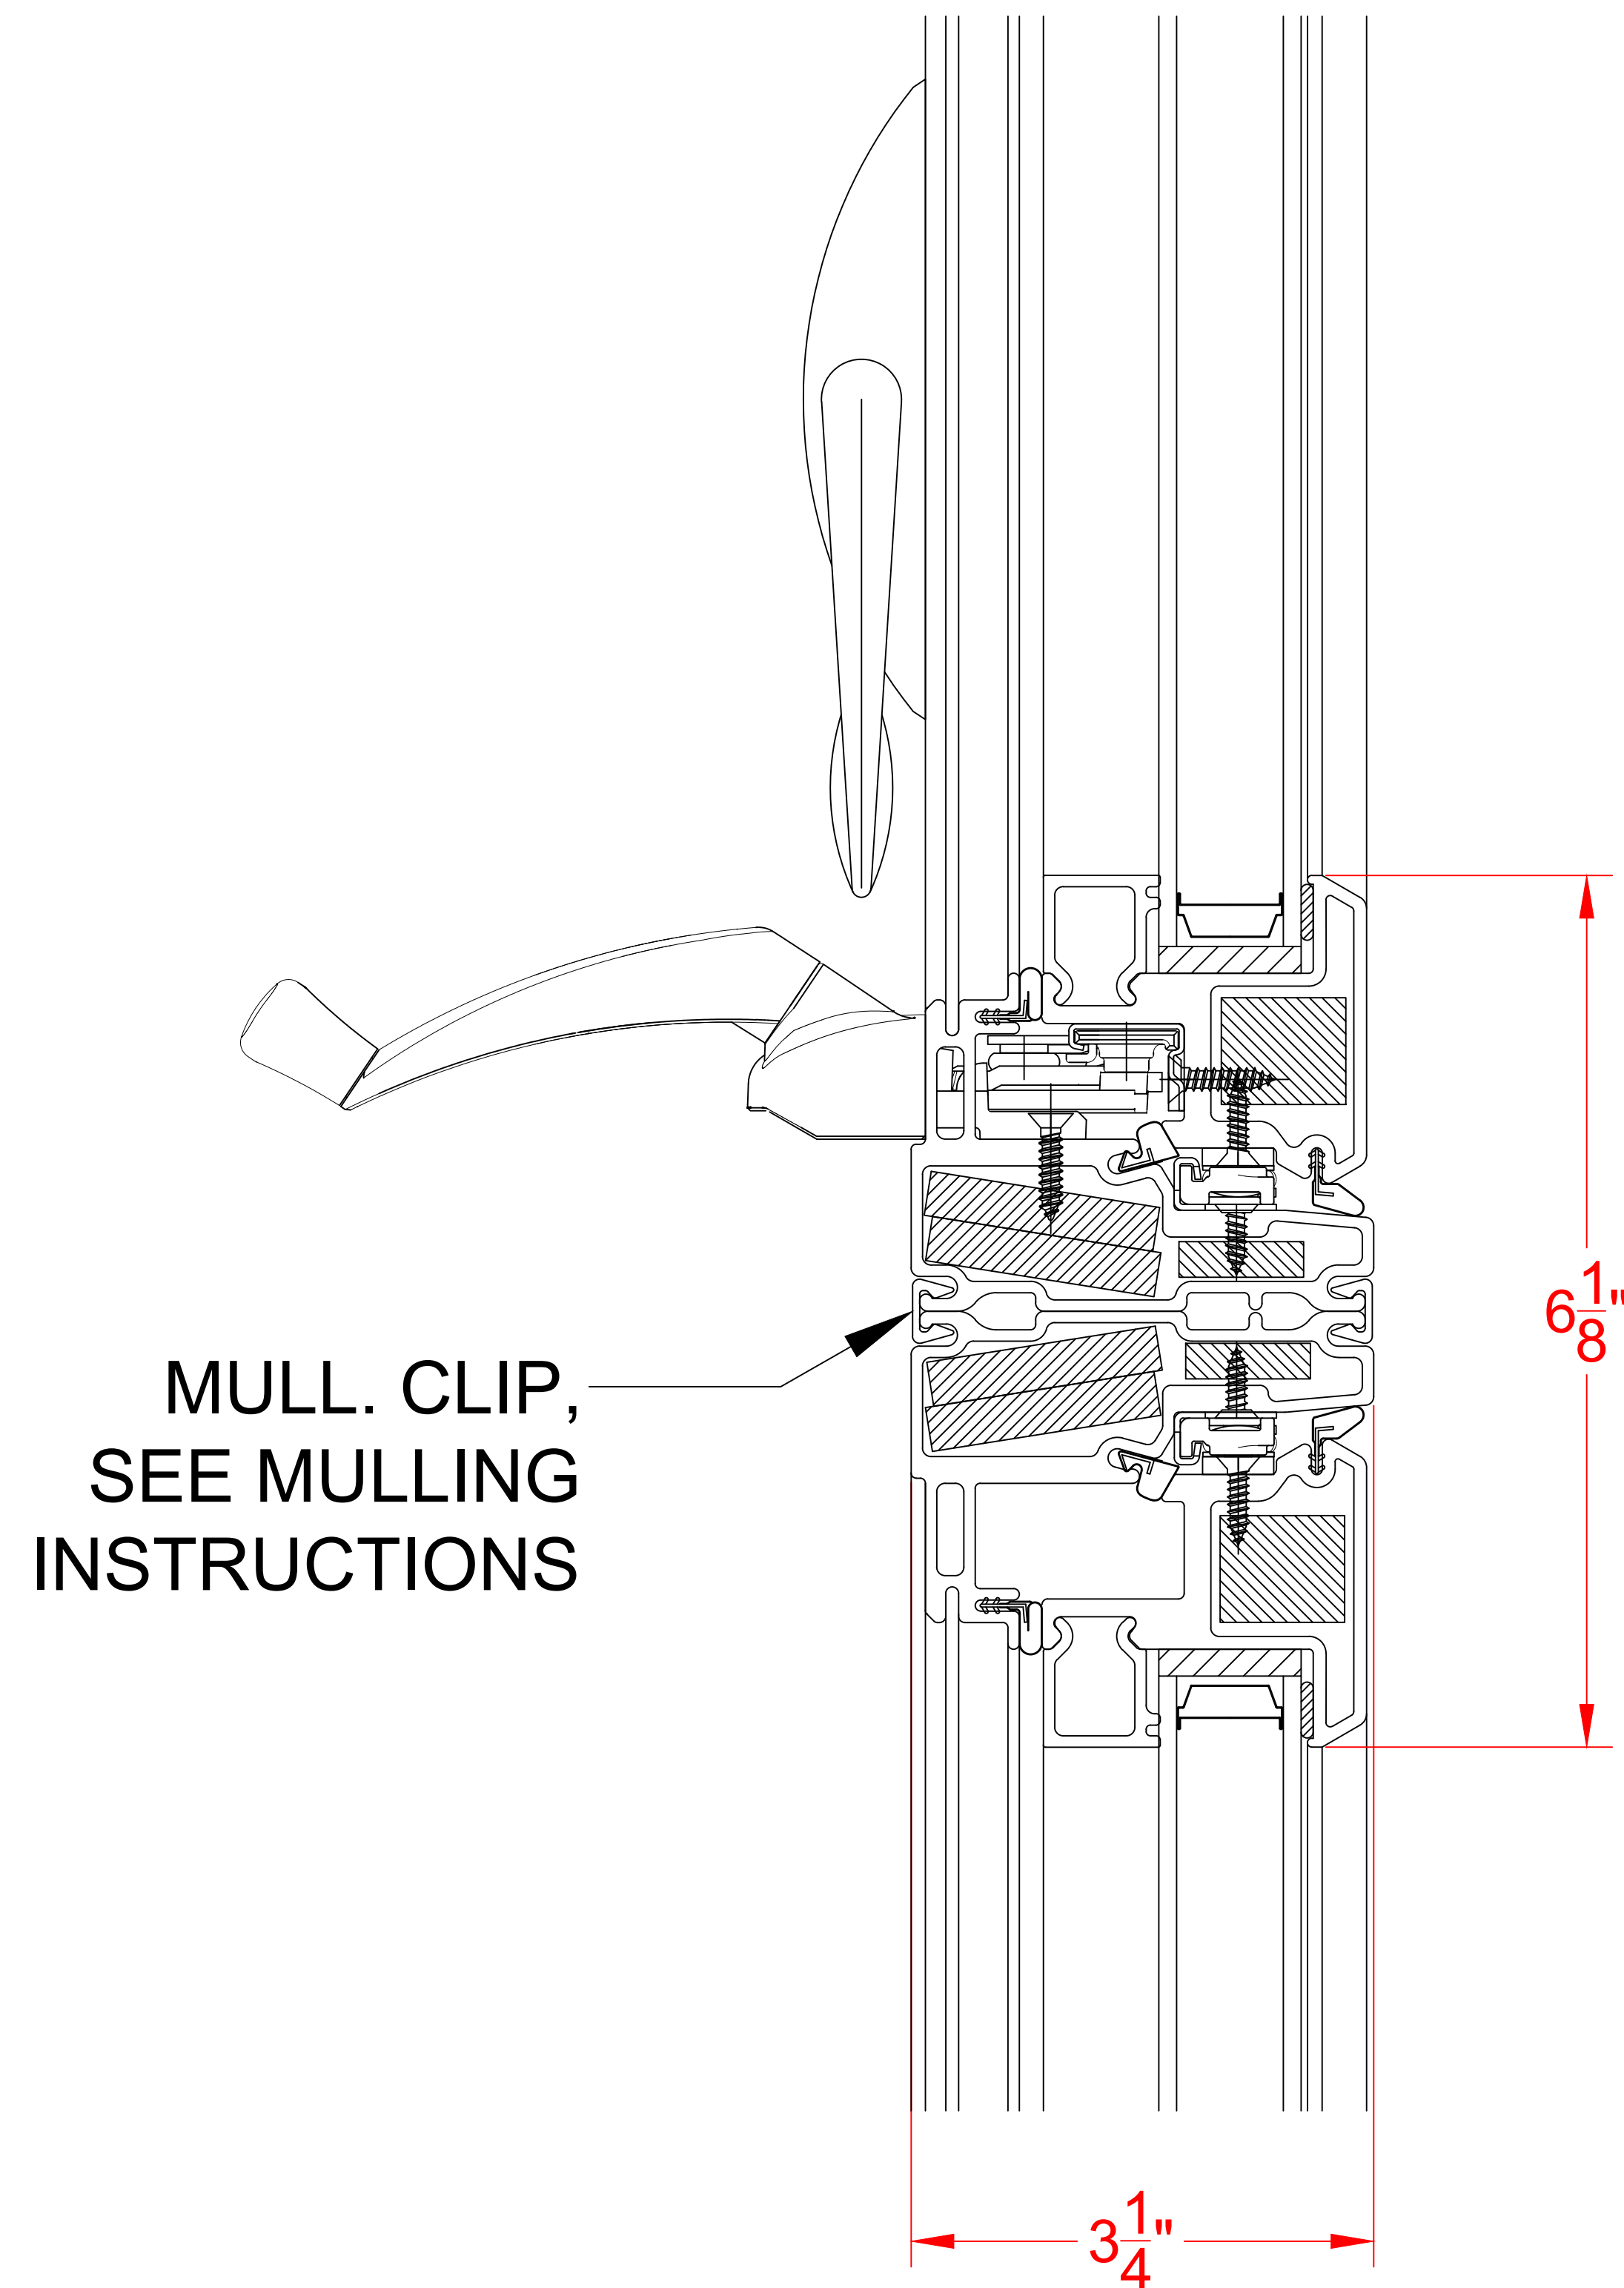

MULL. CLIP,
SEE MULLING
INSTRUCTIONS


MULL. DETAIL - AWNING / AWNING - TYP.
HORIZONTAL MULLS

MULL. CLIP,
SEE MULLING
INSTRUCTIONS

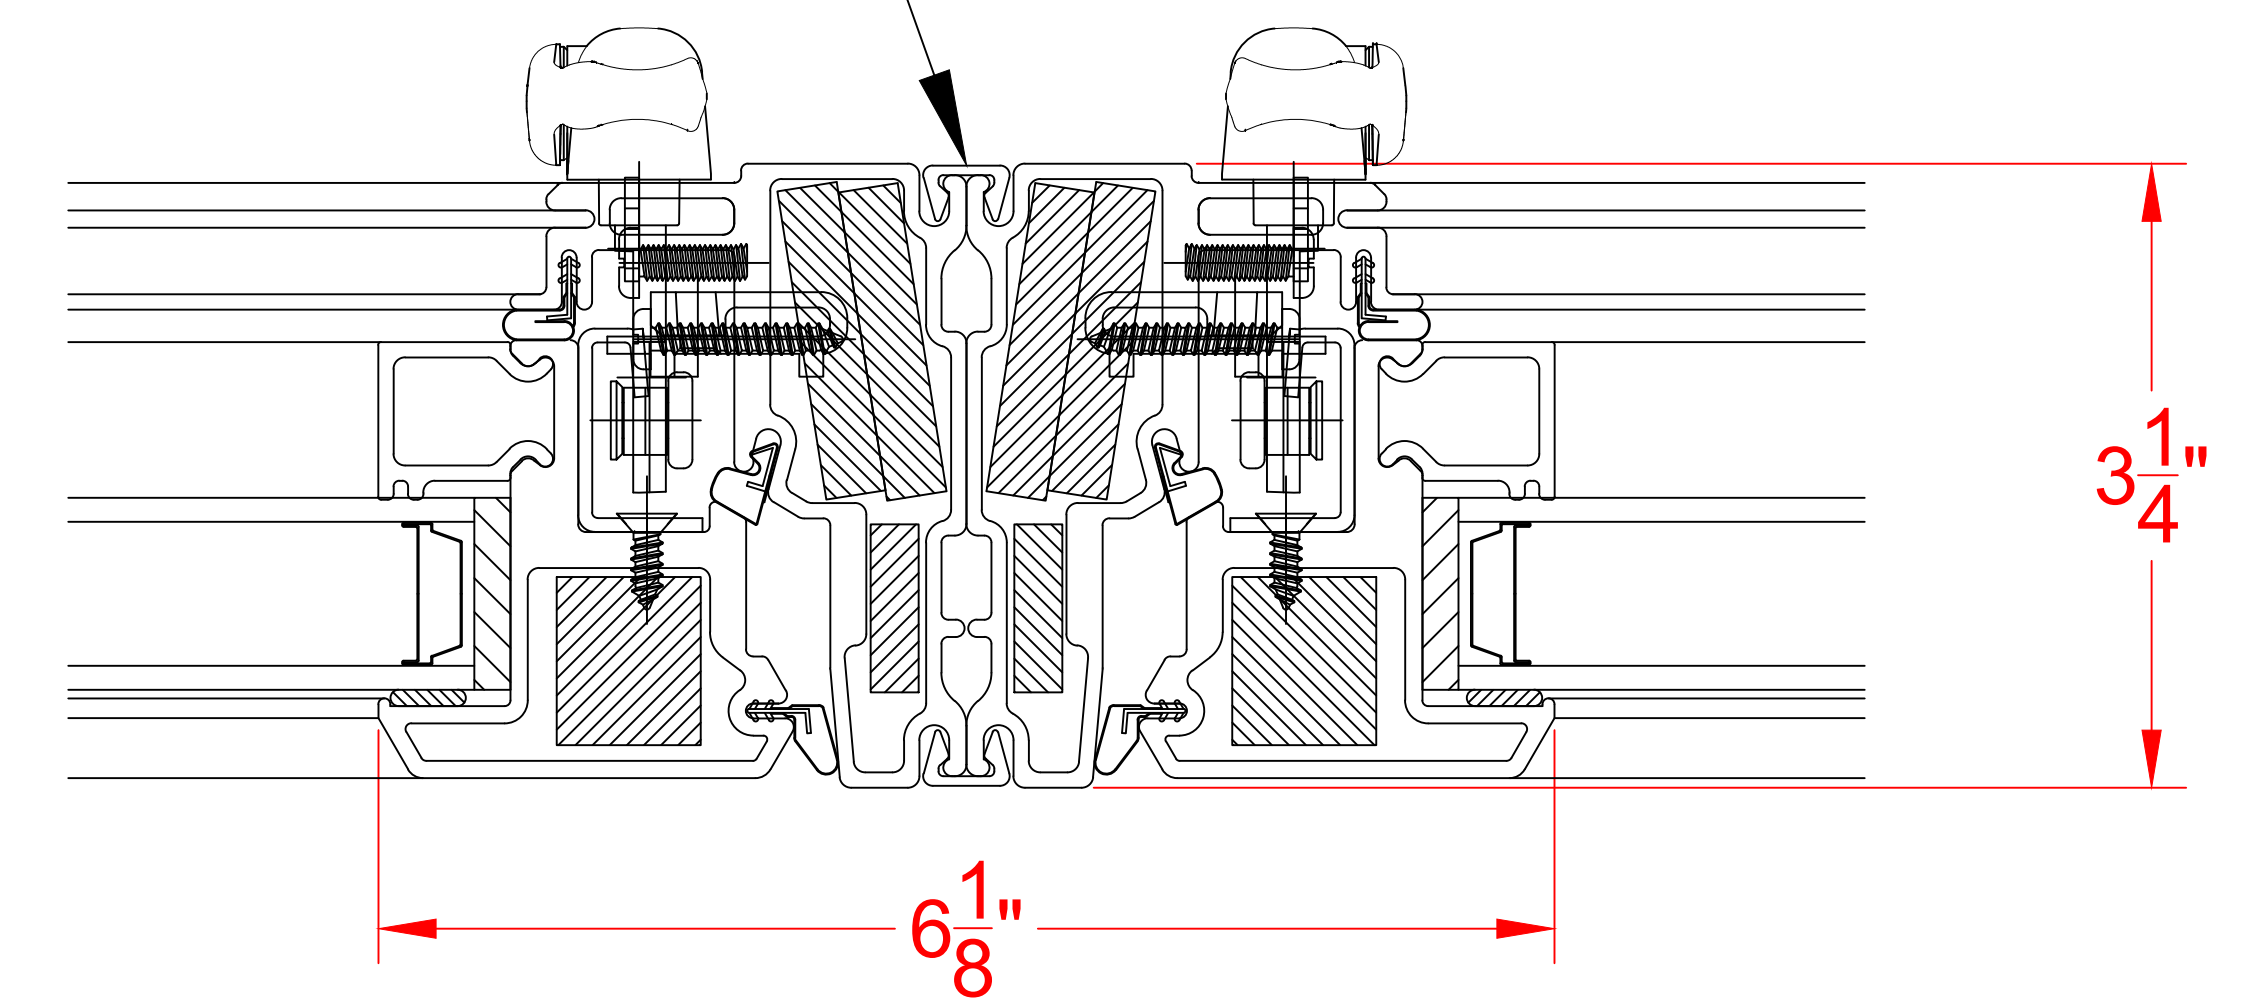

MULL. DETAIL - AWNING / AWNING - TYP.
VERTICAL MULLS

SEE PRODUCT SPECIFICATIONS PAGE FOR COMPLETE PRODUCT DESCRIPTION.

SERIES/CONFIGURATION: 2100 SERIES AWNING		 FiberFrame™ Comfort Line® <small>FIBERGLASS WINDOWS, PATIO DOORS, SUNROOMS & STOREFRONT</small>	COMFORT LINE LTD. 5500 ENTERPRISE BLVD. TOLEDO, OH 43612 419-729-8520	
DRAWING TYPE: MULLING SECTION DETAIL			THIS DRAWING IS THE PROPERTY OF COMFORT LINE LTD. DESIGN CONCEPTS AND INFORMATION MAY NOT BE REPRODUCED USED OR DISCLOSED WITHOUT THE WRITTEN PERMISSION OF COMFORT LINE LTD.	
		SCALE: 1' - 0" = 1' - 0"	PROJECT: 2100 AWNING	
		DATE: 2/13/17	QUOTE: ####	SHEET: AW6
DATE	REVISION	BY	DRAWN BY: AJL	