



8000 SERIES SLIDER - 2 LITE (DUAL SLIDE)

(ELEVATION DRAWING)

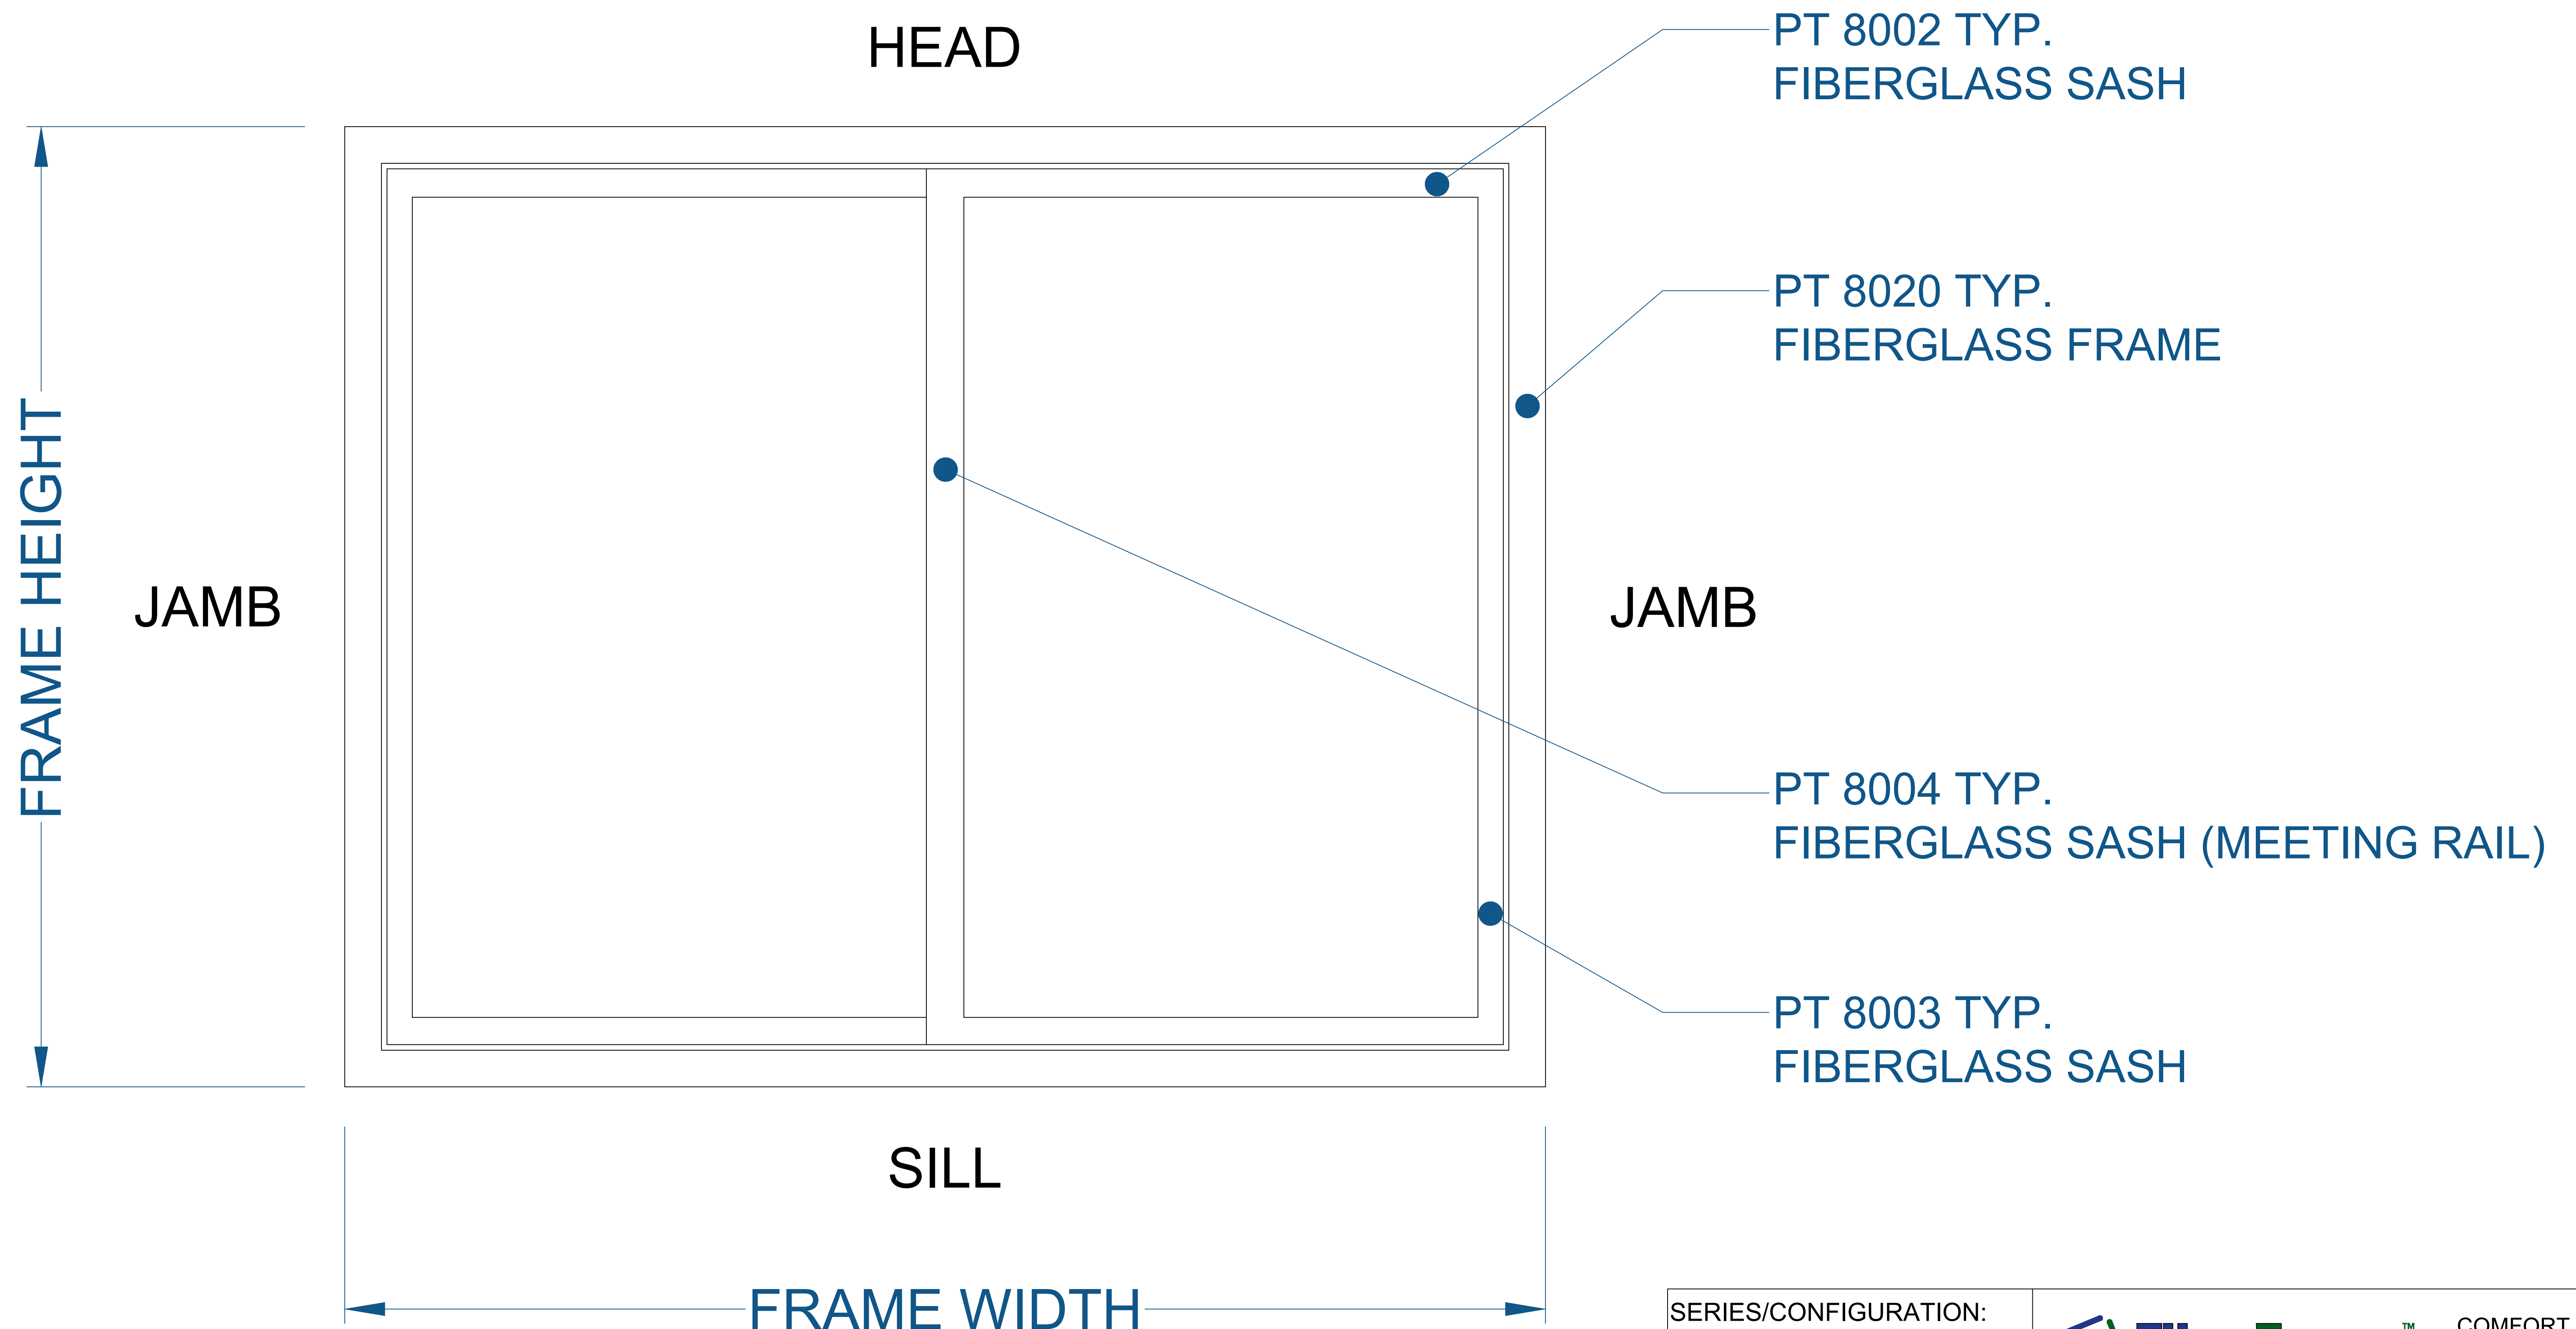

NOTE: ELEVATION VIEWED FROM THE OUTSIDE LOOKING IN.

SEE PRODUCT SPECIFICATIONS PAGE FOR COMPLETE PRODUCT DESCRIPTION.

SERIES/CONFIGURATION: 8000 SERIES SLIDER		 FiberFrame™ Comfort Line® <small>FIBERGLASS WINDOWS, PATIO DOORS, SUNROOMS & STOREFRONT</small>	COMFORT LINE LTD. 5500 ENTERPRISE BLVD. TOLEDO, OH 43612 419-729-8520	
DRAWING TYPE: ELEVATION DRAWING			THIS DRAWING IS THE PROPERTY OF COMFORT LINE LTD. DESIGN CONCEPTS AND INFORMATION MAY NOT BE REPRODUCED USED OR DISCLOSED WITHOUT THE WRITTEN PERMISSION OF COMFORT LINE LTD.	
		SCALE: 3" = 1' - 0"	PROJECT: 8000 SLIDER	
DATE	REVISION	BY	DATE: 2/13/17	QUOTE: ####
			DRAWN BY: AJL	SHEET: SL1.1


8000 SERIES SLIDER - 3 LITE (END VENT)

(ELEVATION DRAWING)

3 LITE WINDOW STYLE


- ($\frac{1}{4}$, $\frac{1}{2}$, $\frac{1}{4}$, END VENT) SHOWN
- INFORMATION ON SIZING & OPTIONS AVAILABLE UPON REQUEST

HEAD

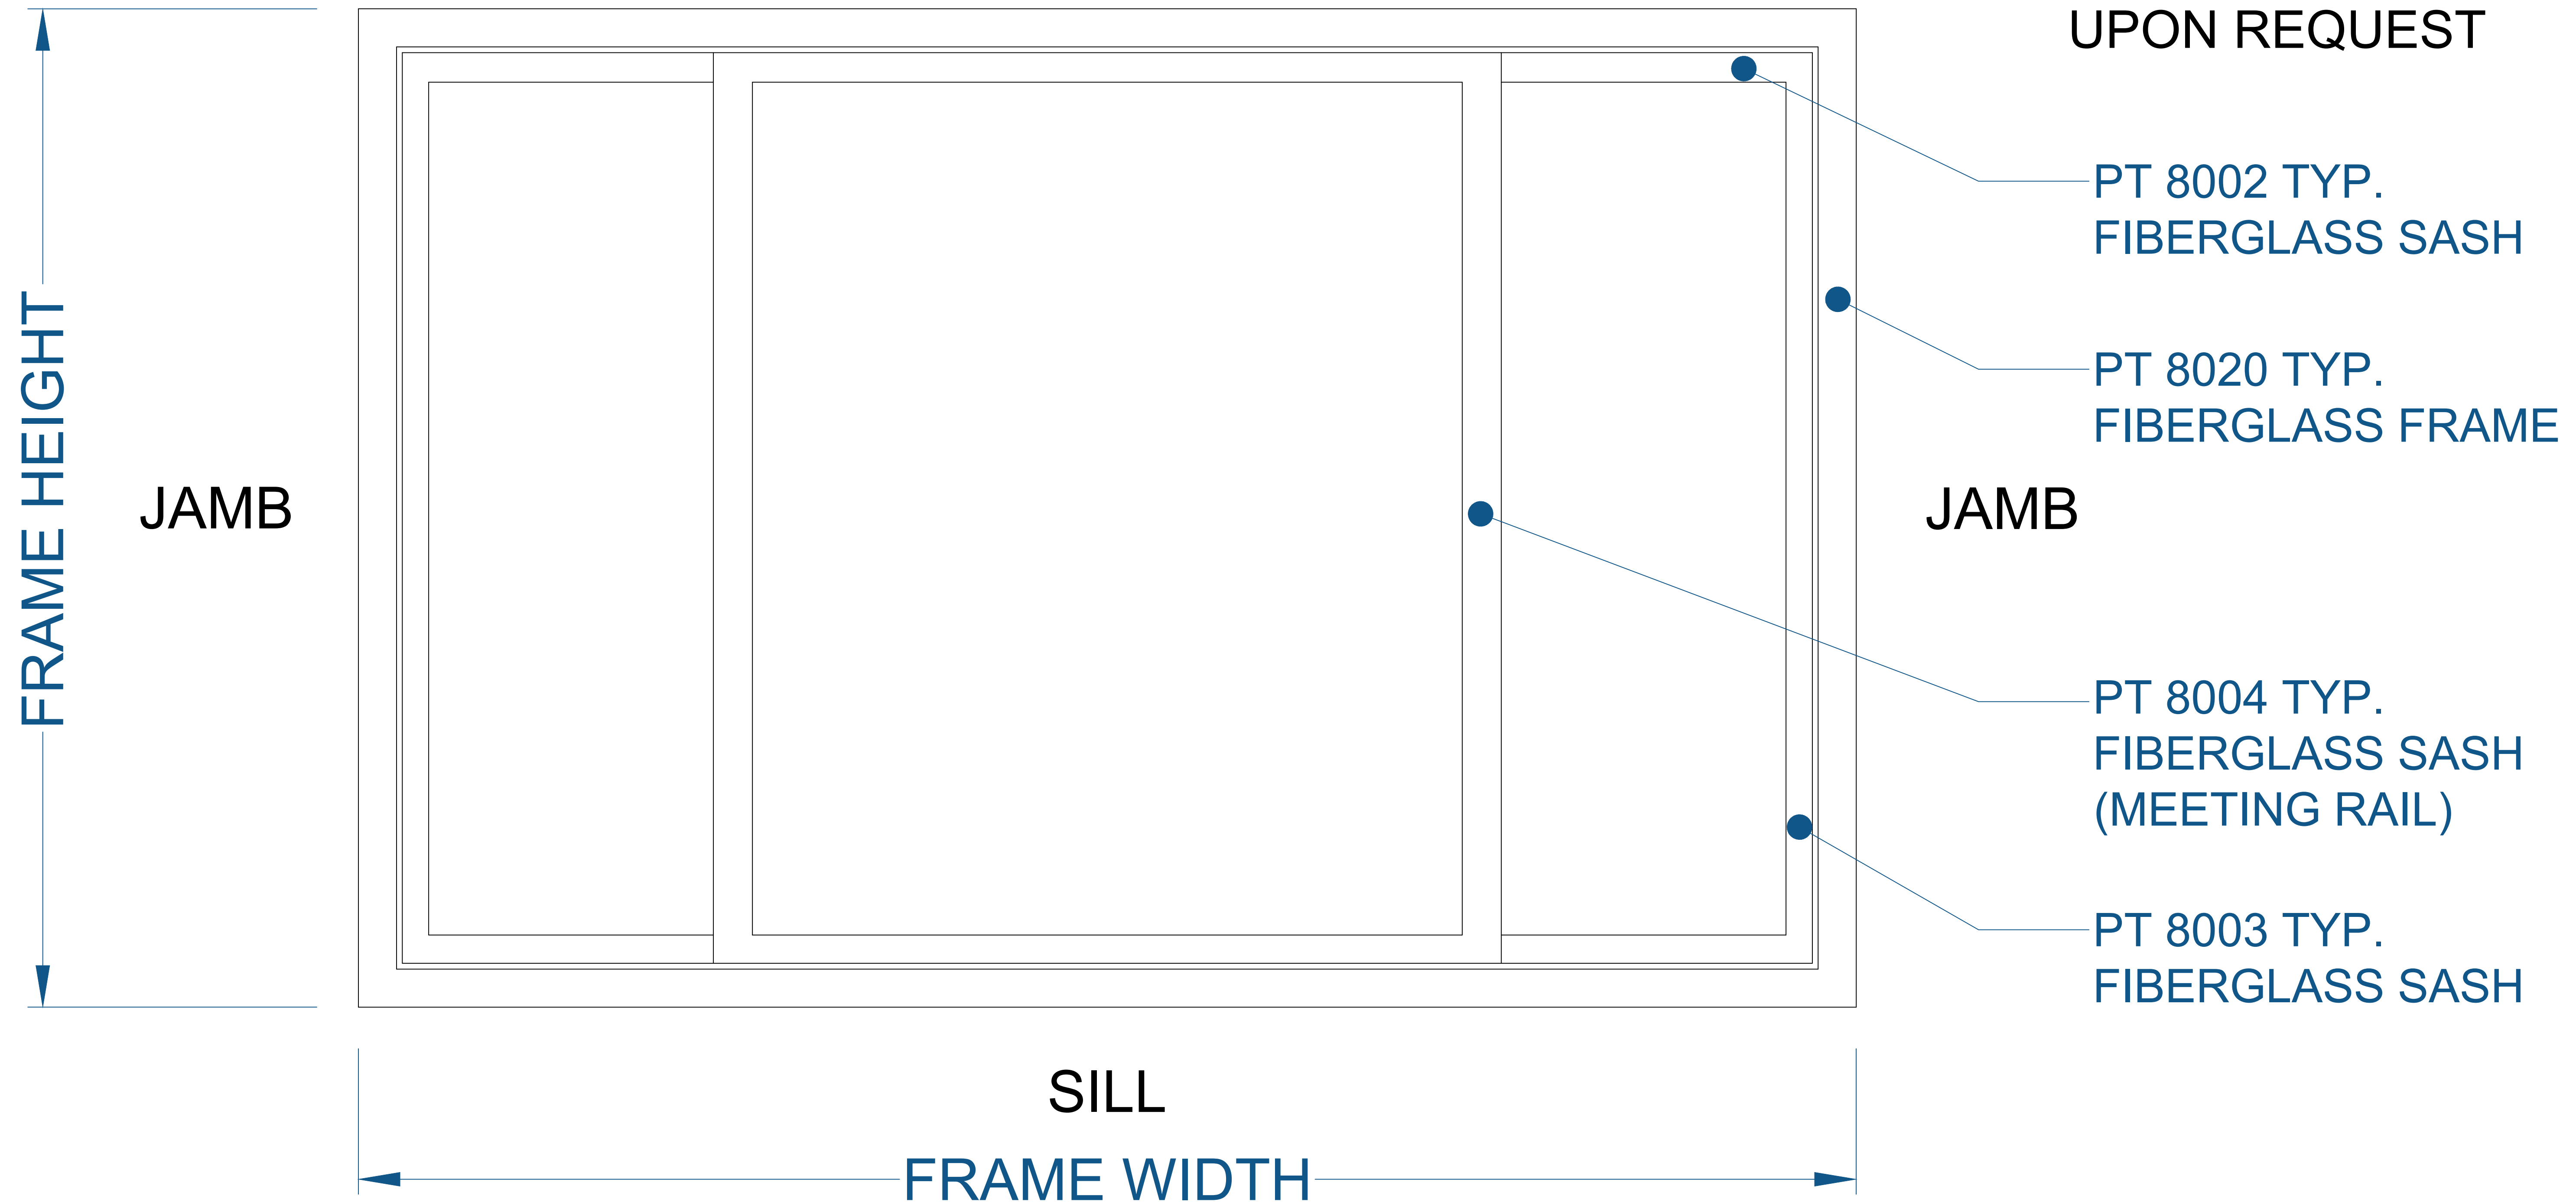

NOTE: ELEVATION VIEWED FROM THE OUTSIDE LOOKING IN.

SEE PRODUCT SPECIFICATIONS PAGE FOR COMPLETE PRODUCT DESCRIPTION.

SERIES/CONFIGURATION: 8000 SERIES SLIDER		 FiberFrame Comfort Line® <small>FIBERGLASS WINDOWS, PATIO DOORS, SUNROOMS & STOREFRONT</small>	COMFORT LINE LTD. 5500 ENTERPRISE BLVD. TOLEDO, OH 43612 419-729-8520	
DRAWING TYPE: ELEVATION DRAWING			THIS DRAWING IS THE PROPERTY OF COMFORT LINE LTD. DESIGN CONCEPTS AND INFORMATION MAY NOT BE REPRODUCED USED OR DISCLOSED WITHOUT THE WRITTEN PERMISSION OF COMFORT LINE LTD.	
		PROJECT: 8000 SLIDER		
		SCALE: 3" = 1' - 0"	QUOTE: ####	SHEET: SL1.2
DATE	REVISION	BY	DRAWN BY: AJL	


8000 SERIES SLIDER - 3 LITE (CENTER VENT)

(ELEVATION DRAWING)

3 LITE WINDOW STYLE


- ($\frac{1}{3}$, $\frac{1}{3}$, $\frac{1}{3}$, CENTER VENT) SHOWN
- INFORMATION ON SIZING & OPTIONS AVAILABLE UPON REQUEST

HEAD

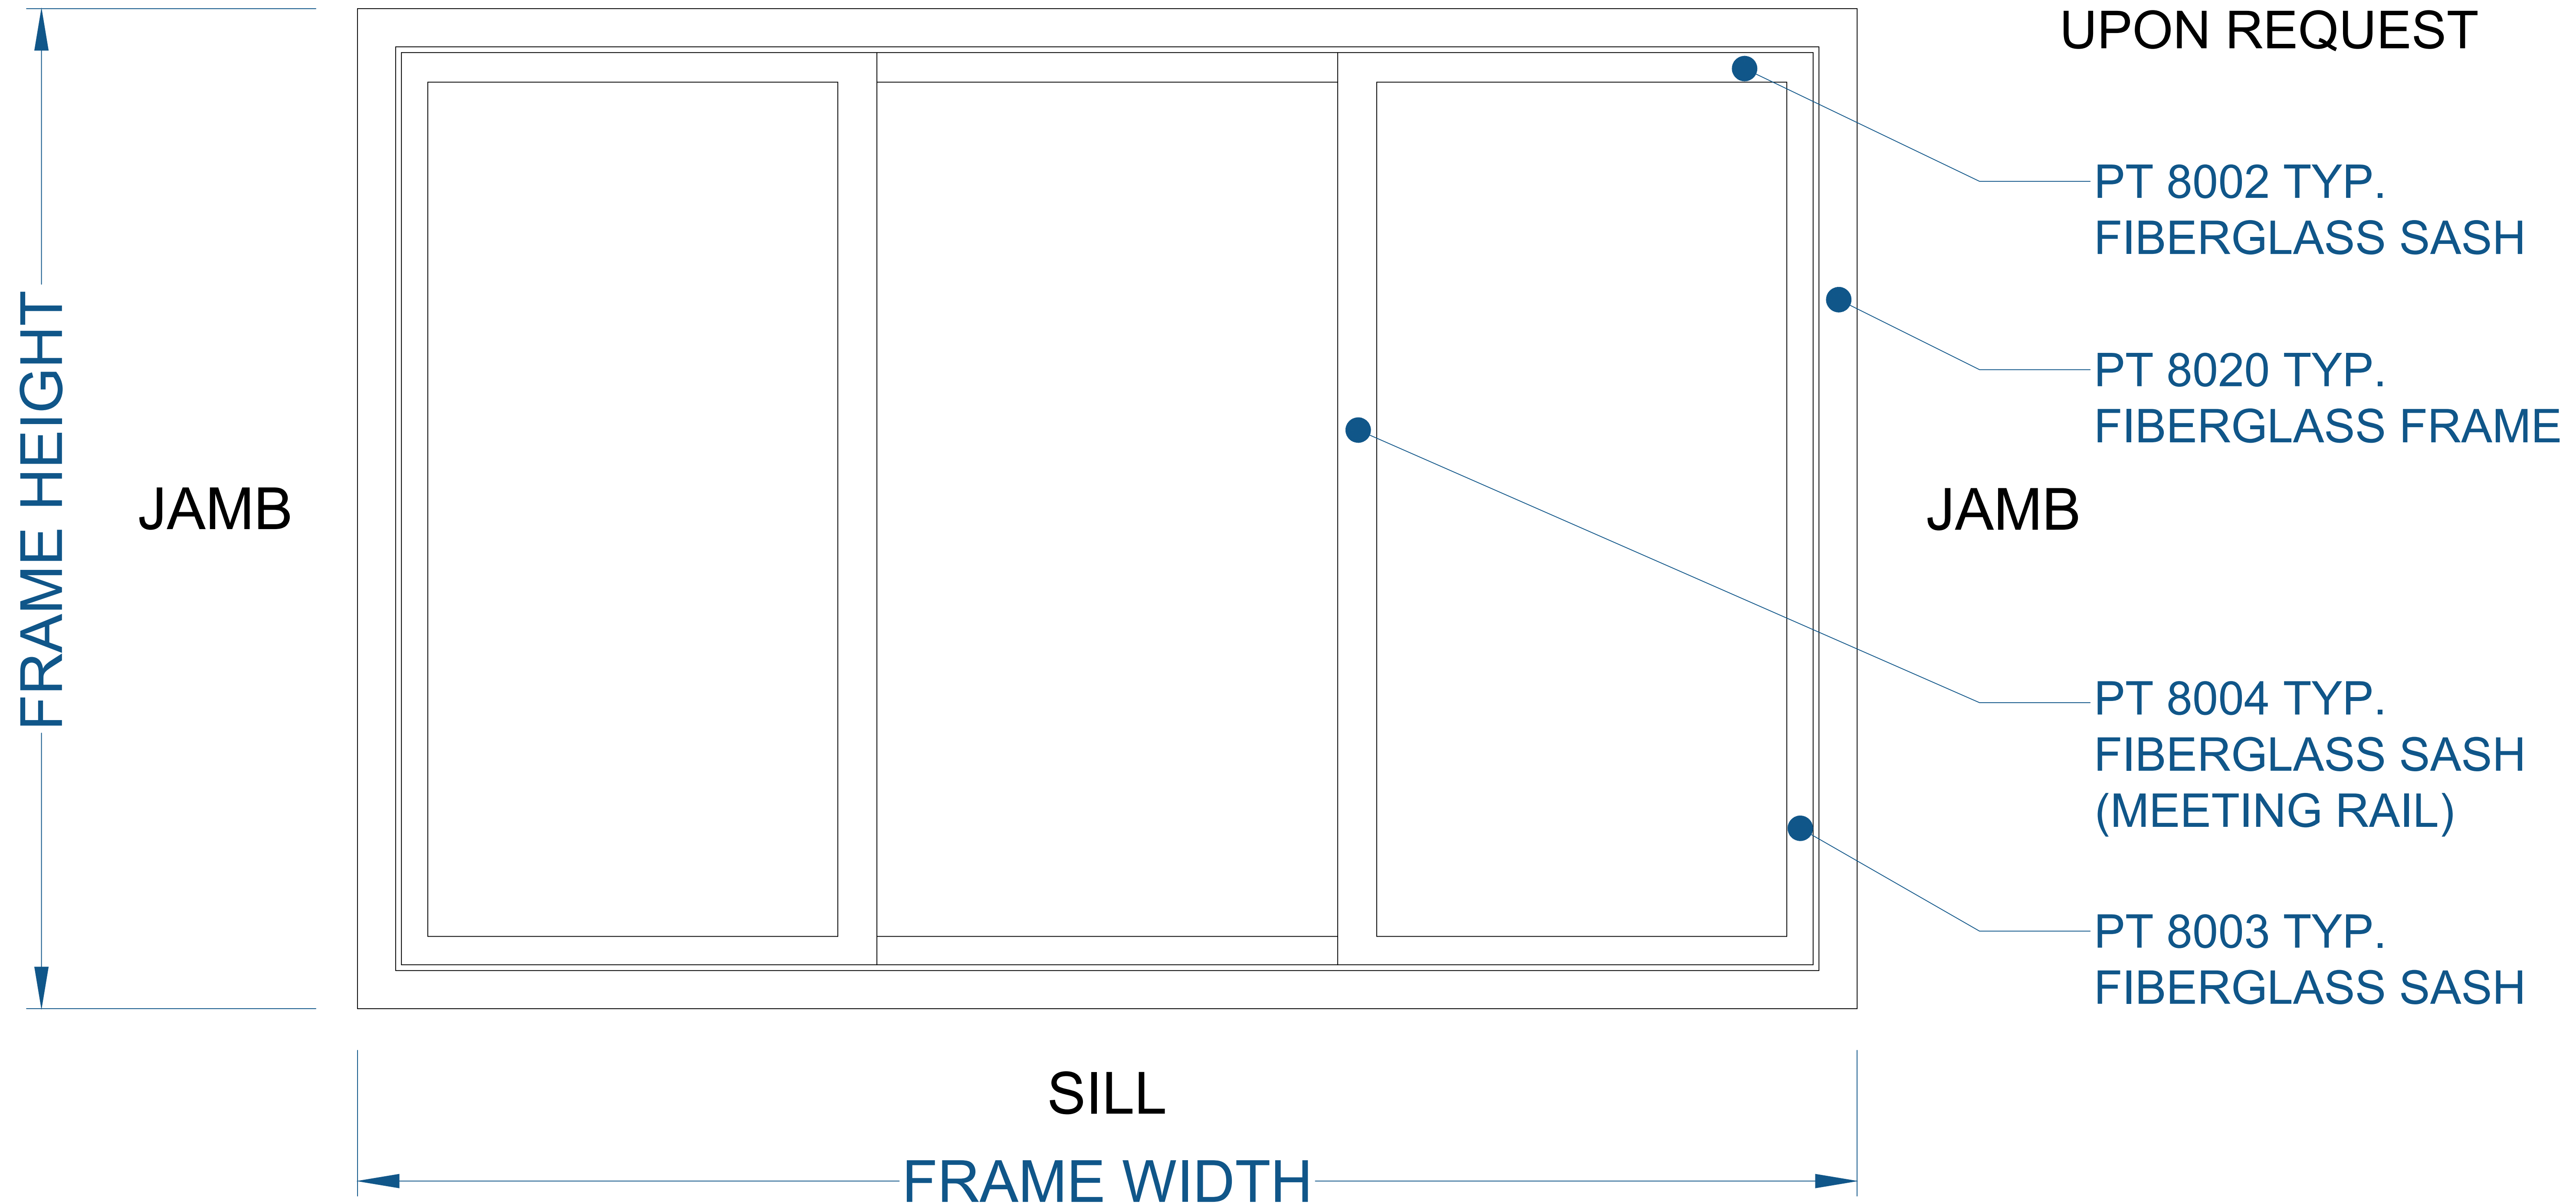


NOTE: ELEVATION VIEWED FROM THE OUTSIDE LOOKING IN.

SEE PRODUCT SPECIFICATIONS PAGE FOR COMPLETE PRODUCT DESCRIPTION.


SERIES/CONFIGURATION: 8000 SERIES SLIDER		 FiberFrame™ Comfort Line® <small>FIBERGLASS WINDOWS, PATIO DOORS, SUNROOMS & STOREFRONT</small>	COMFORT LINE LTD. 5500 ENTERPRISE BLVD. TOLEDO, OH 43612 419-729-8520	
DRAWING TYPE: ELEVATION DRAWING			THIS DRAWING IS THE PROPERTY OF COMFORT LINE LTD. DESIGN CONCEPTS AND INFORMATION MAY NOT BE REPRODUCED USED OR DISCLOSED WITHOUT THE WRITTEN PERMISSION OF COMFORT LINE LTD.	
		SCALE: 3" = 1' - 0"	PROJECT: 8000 SLIDER	
		DATE: 2/13/17	QUOTE: ####	SHEET: SL1.3
DATE	REVISION	BY	DRAWN BY: AJL	

8000 SERIES SLIDER - 2 LITE (DUAL SLIDE)

(SECTION PROFILE)

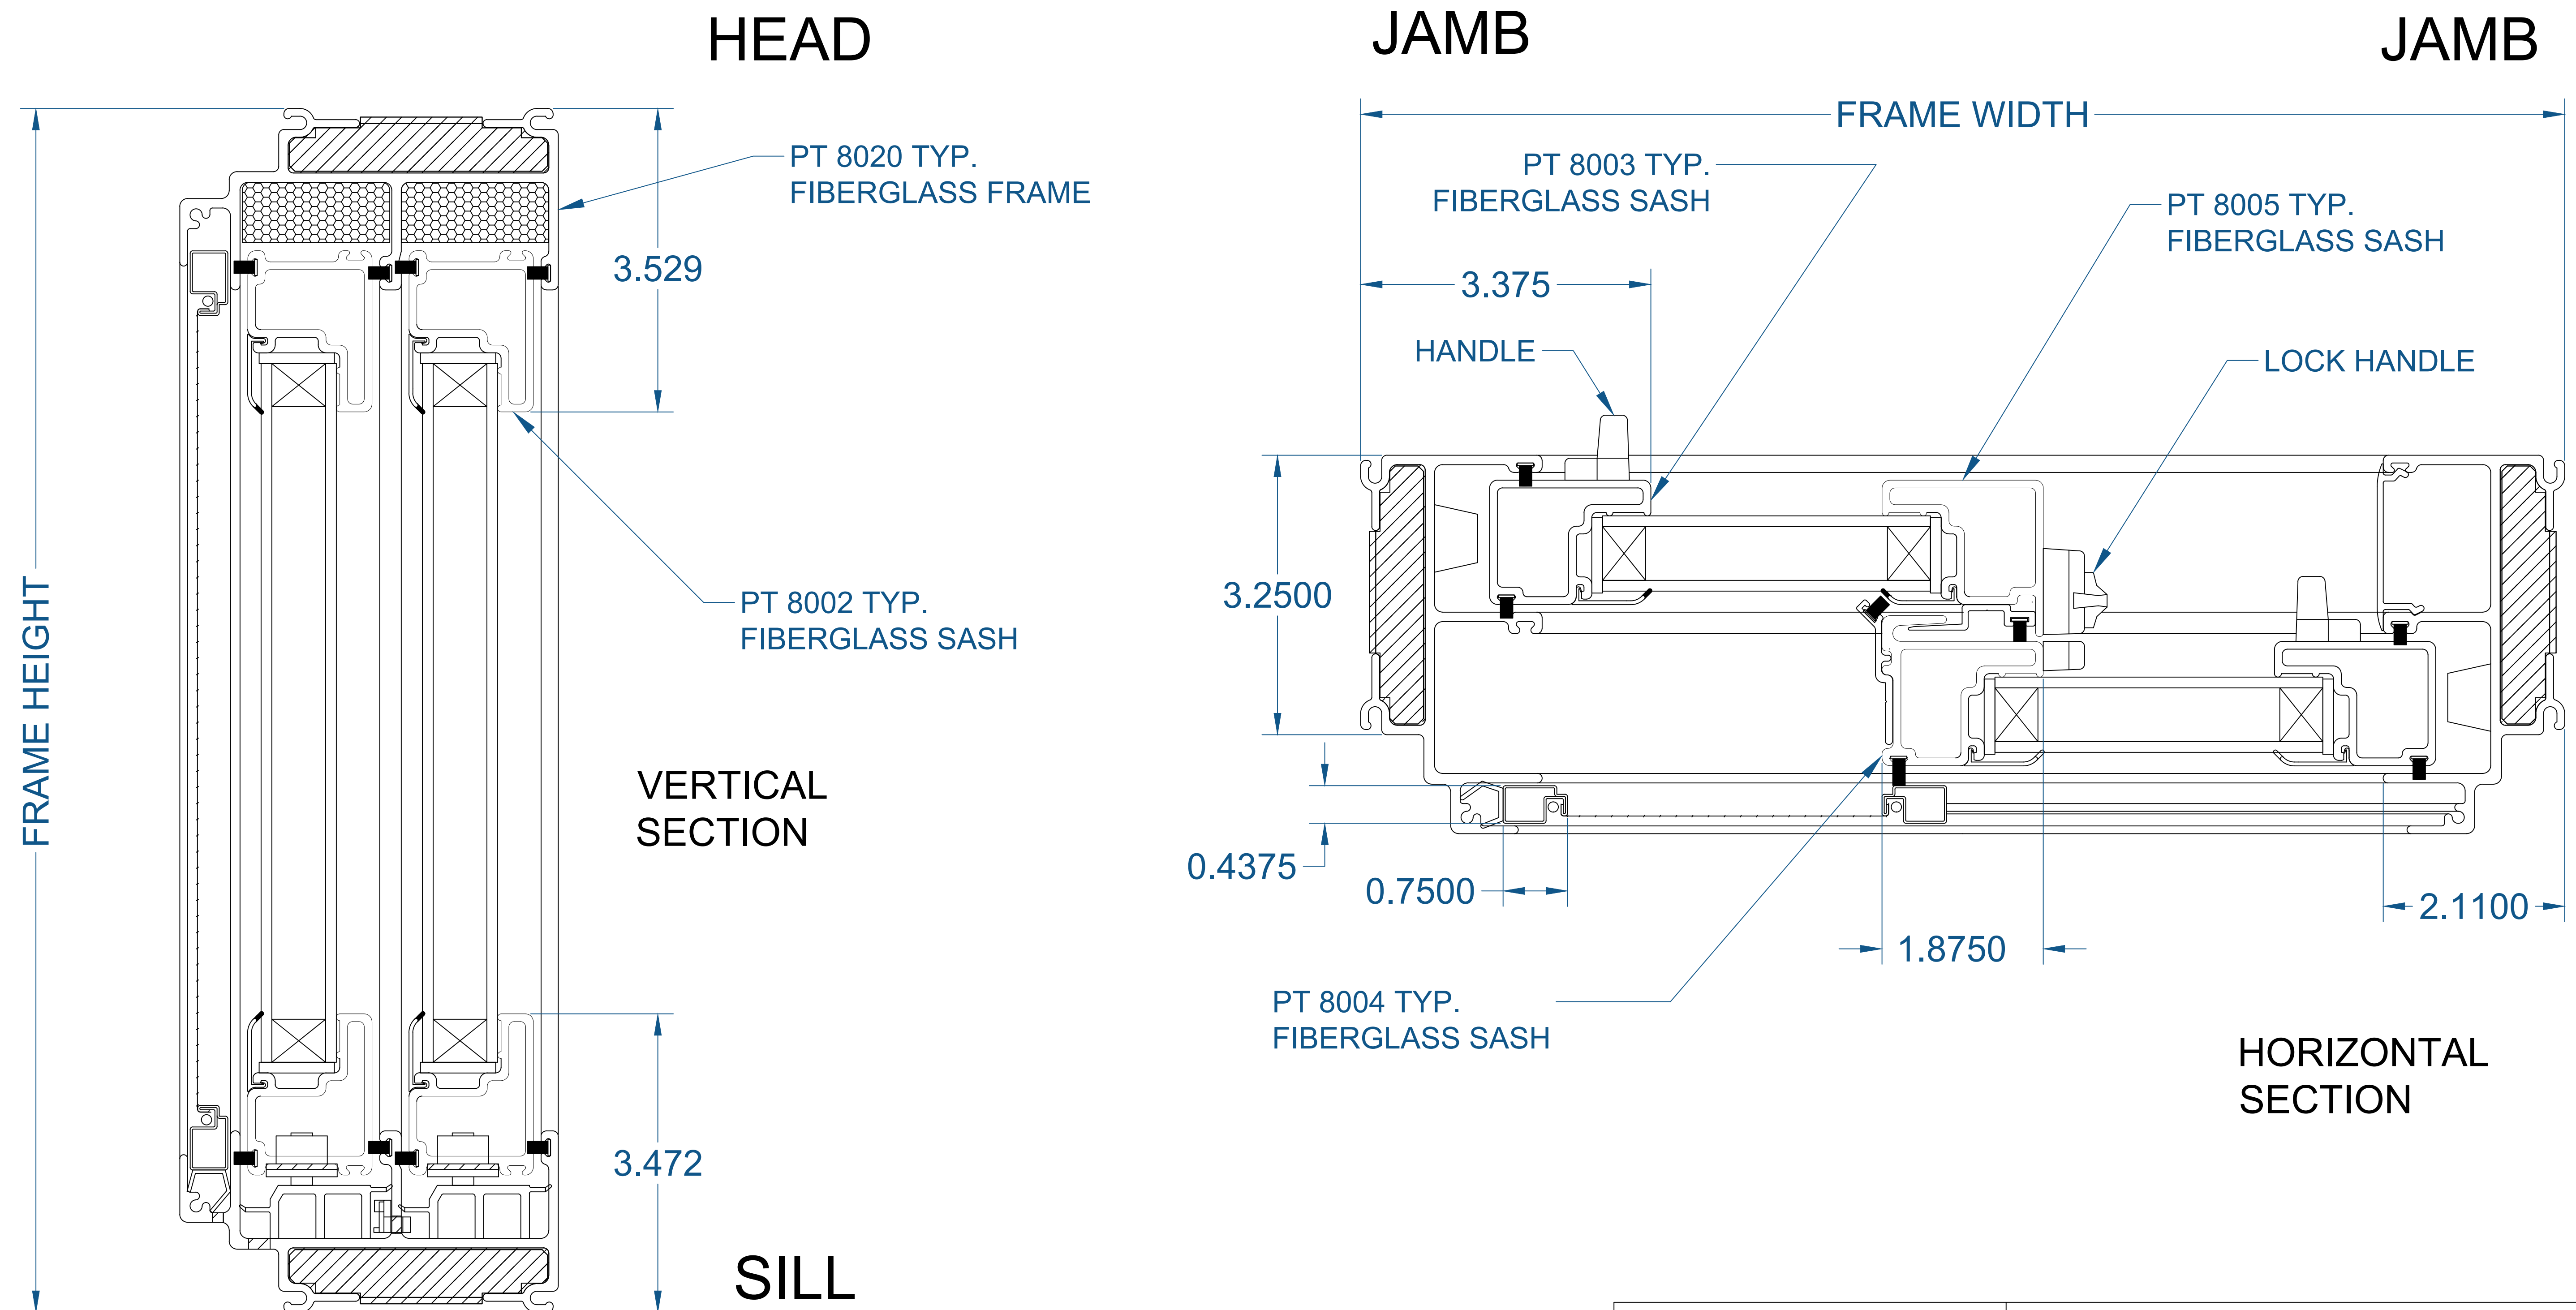


SEE PRODUCT SPECIFICATIONS PAGE FOR COMPLETE PRODUCT DESCRIPTION.


SERIES/CONFIGURATION:			 COMFORT LINE LTD. 5500 ENTERPRISE BLVD. TOLEDO, OH 43612 419-729-8520		
8000 SERIES SLIDER					
DRAWING TYPE:			THIS DRAWING IS THE PROPERTY OF COMFORT LINE LTD. DESIGN CONCEPTS AND INFORMATION MAY NOT BE REPRODUCED USED OR DISCLOSED WITHOUT THE WRITTEN PERMISSION OF COMFORT LINE LTD.		
DETAIL WINDOW PROFILES					
			PROJECT:	8000 SLIDER	
			SCALE:	1' - 0" = 1' - 0"	
			DATE:	2/13/17	
DATE	REVISION	BY	DRAWN BY:	AJL	QUOTE: ##### SHEET: SL2.1

8000 SERIES SLIDER - 3 LITE (END VENT)

(SECTION PROFILE)

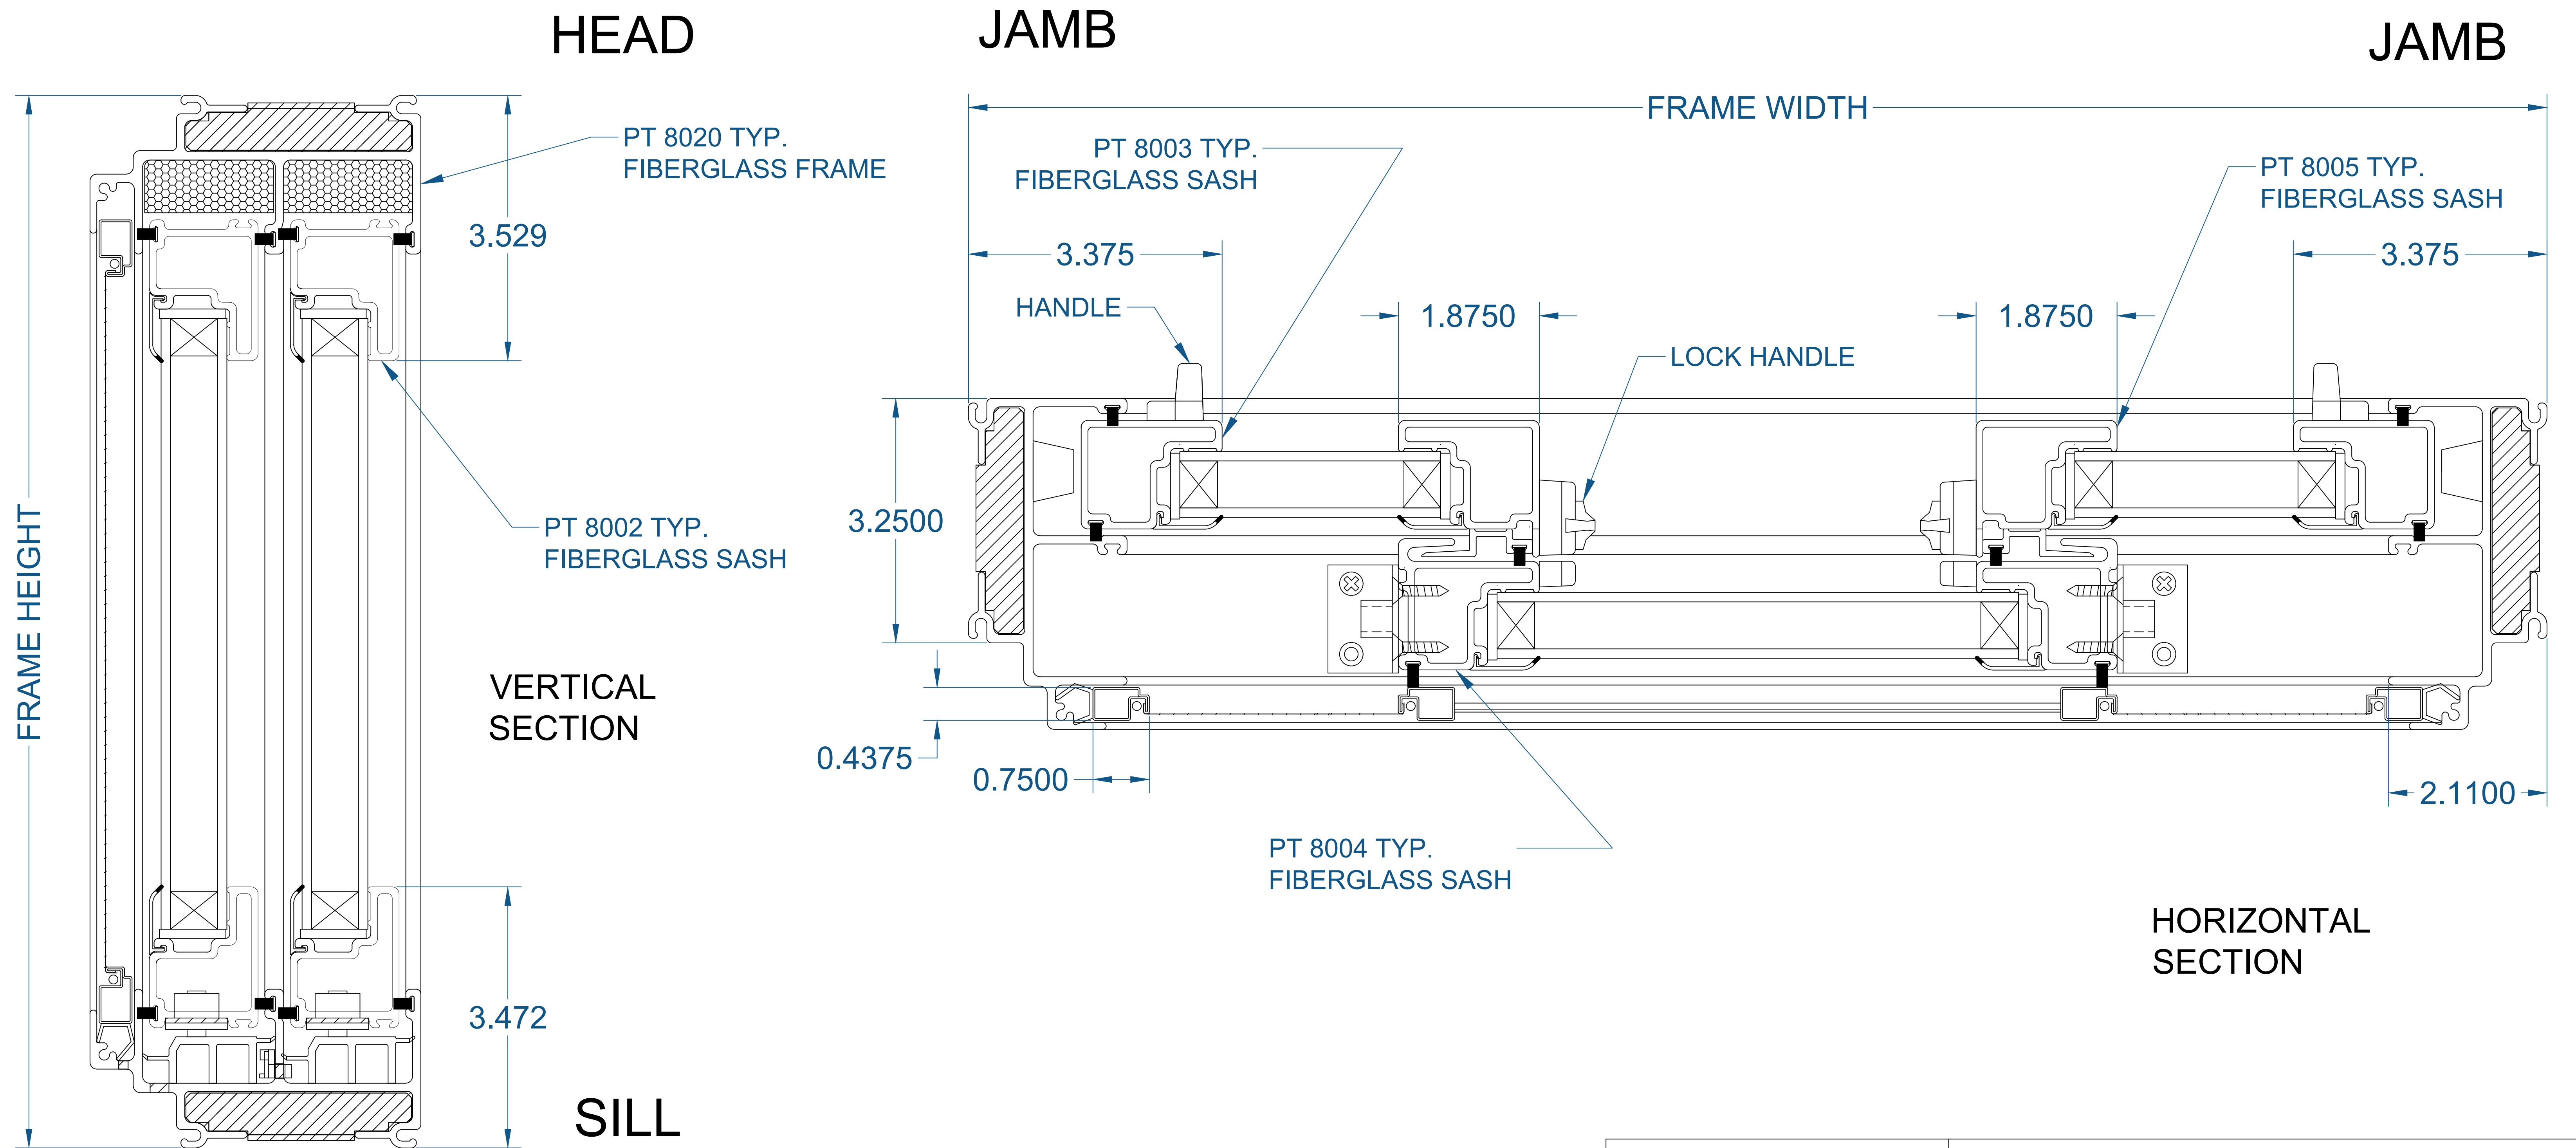


SEE PRODUCT SPECIFICATIONS PAGE FOR COMPLETE PRODUCT DESCRIPTION.


SERIES/CONFIGURATION: 8000 SERIES SLIDER			 COMFORT LINE LTD. 5500 ENTERPRISE BLVD. TOLEDO, OH 43612 419-729-8520	
DRAWING TYPE: DETAIL WINDOW PROFILES				
THIS DRAWING IS THE PROPERTY OF COMFORT LINE LTD. DESIGN CONCEPTS AND INFORMATION MAY NOT BE REPRODUCED USED OR DISCLOSED WITHOUT THE WRITTEN PERMISSION OF COMFORT LINE LTD.			PROJECT: 8000 SLIDER	
DATE	REVISION	BY	SCALE: 1' - 0" = 1' - 0" DATE: 2/13/17 DRAWN BY: AJL	QUOTE: #### SHEET: SL2.2

8000 SERIES SLIDER - 3 LITE (CENTER VENT)

(SECTION PROFILE)

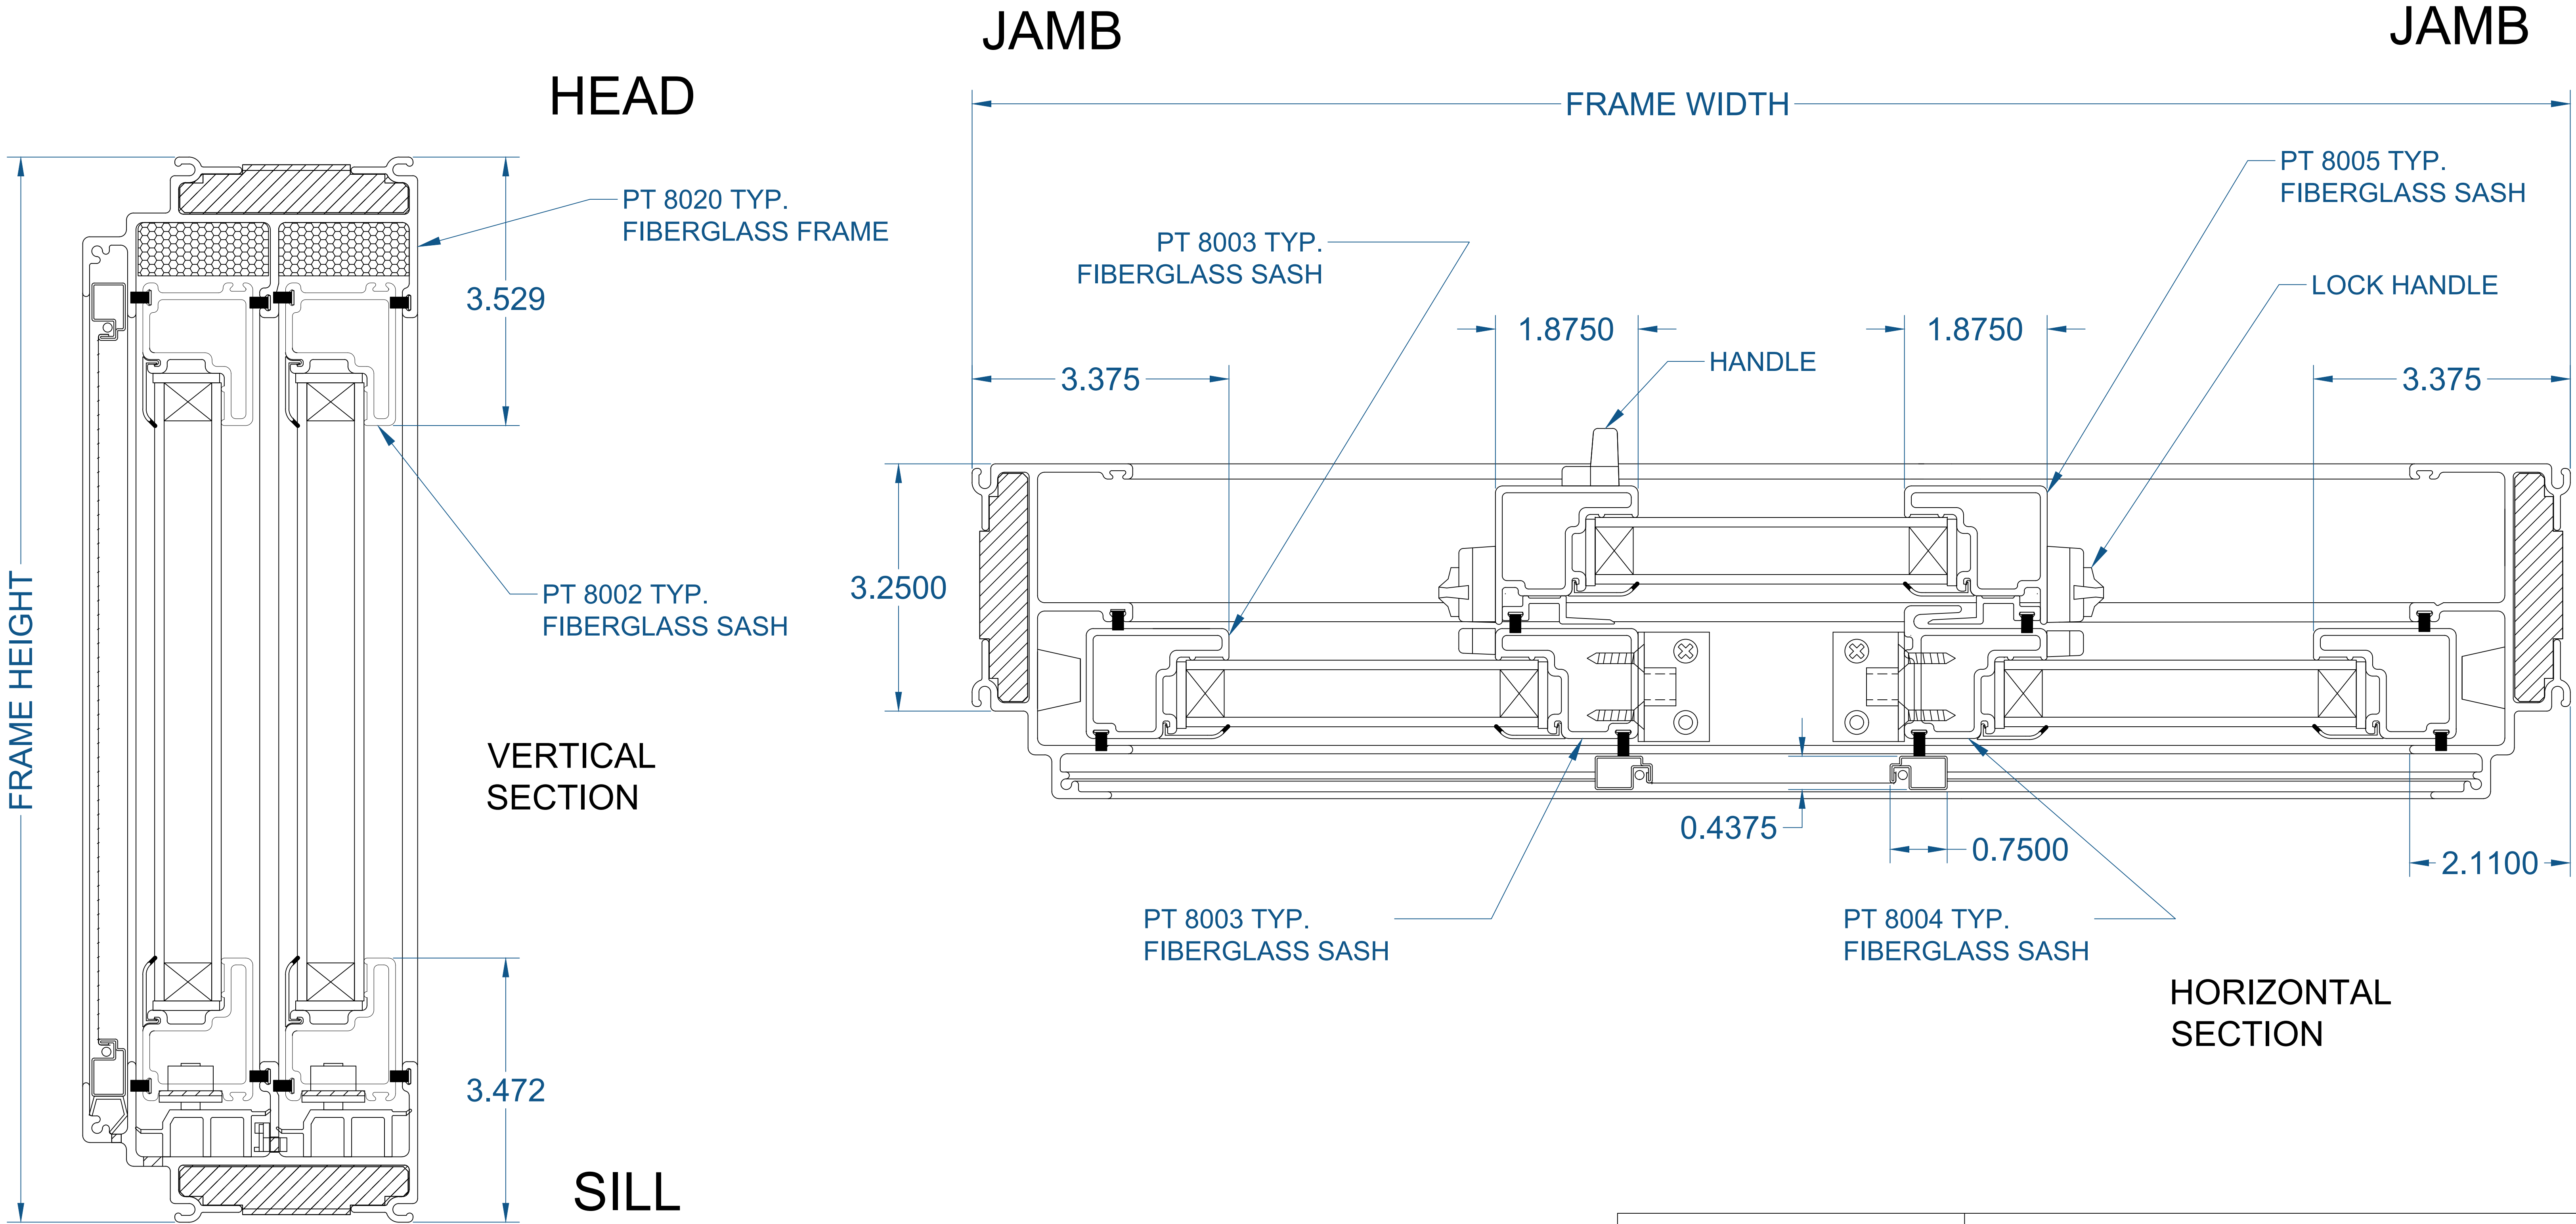


SEE PRODUCT SPECIFICATIONS PAGE FOR COMPLETE PRODUCT DESCRIPTION.

SERIES/CONFIGURATION: 8000 SERIES SLIDER		 COMFORT LINE LTD. 5500 ENTERPRISE BLVD. TOLEDO, OH 43612 419-729-8520
DRAWING TYPE: DETAIL WINDOW PROFILES		
THIS DRAWING IS THE PROPERTY OF COMFORT LINE LTD. DESIGN CONCEPTS AND INFORMATION MAY NOT BE REPRODUCED USED OR DISCLOSED WITHOUT THE WRITTEN PERMISSION OF COMFORT LINE LTD.		
		PROJECT: 8000 SLIDER
		SCALE: 1' - 0" = 1' - 0"
		DATE: 2/13/17
DATE	REVISION	BY
		DRAWN BY: AJL
		QUOTE: #####
		SHEET: SL2.3


8000 SERIES SLIDER

(SERIES OVERVIEW)

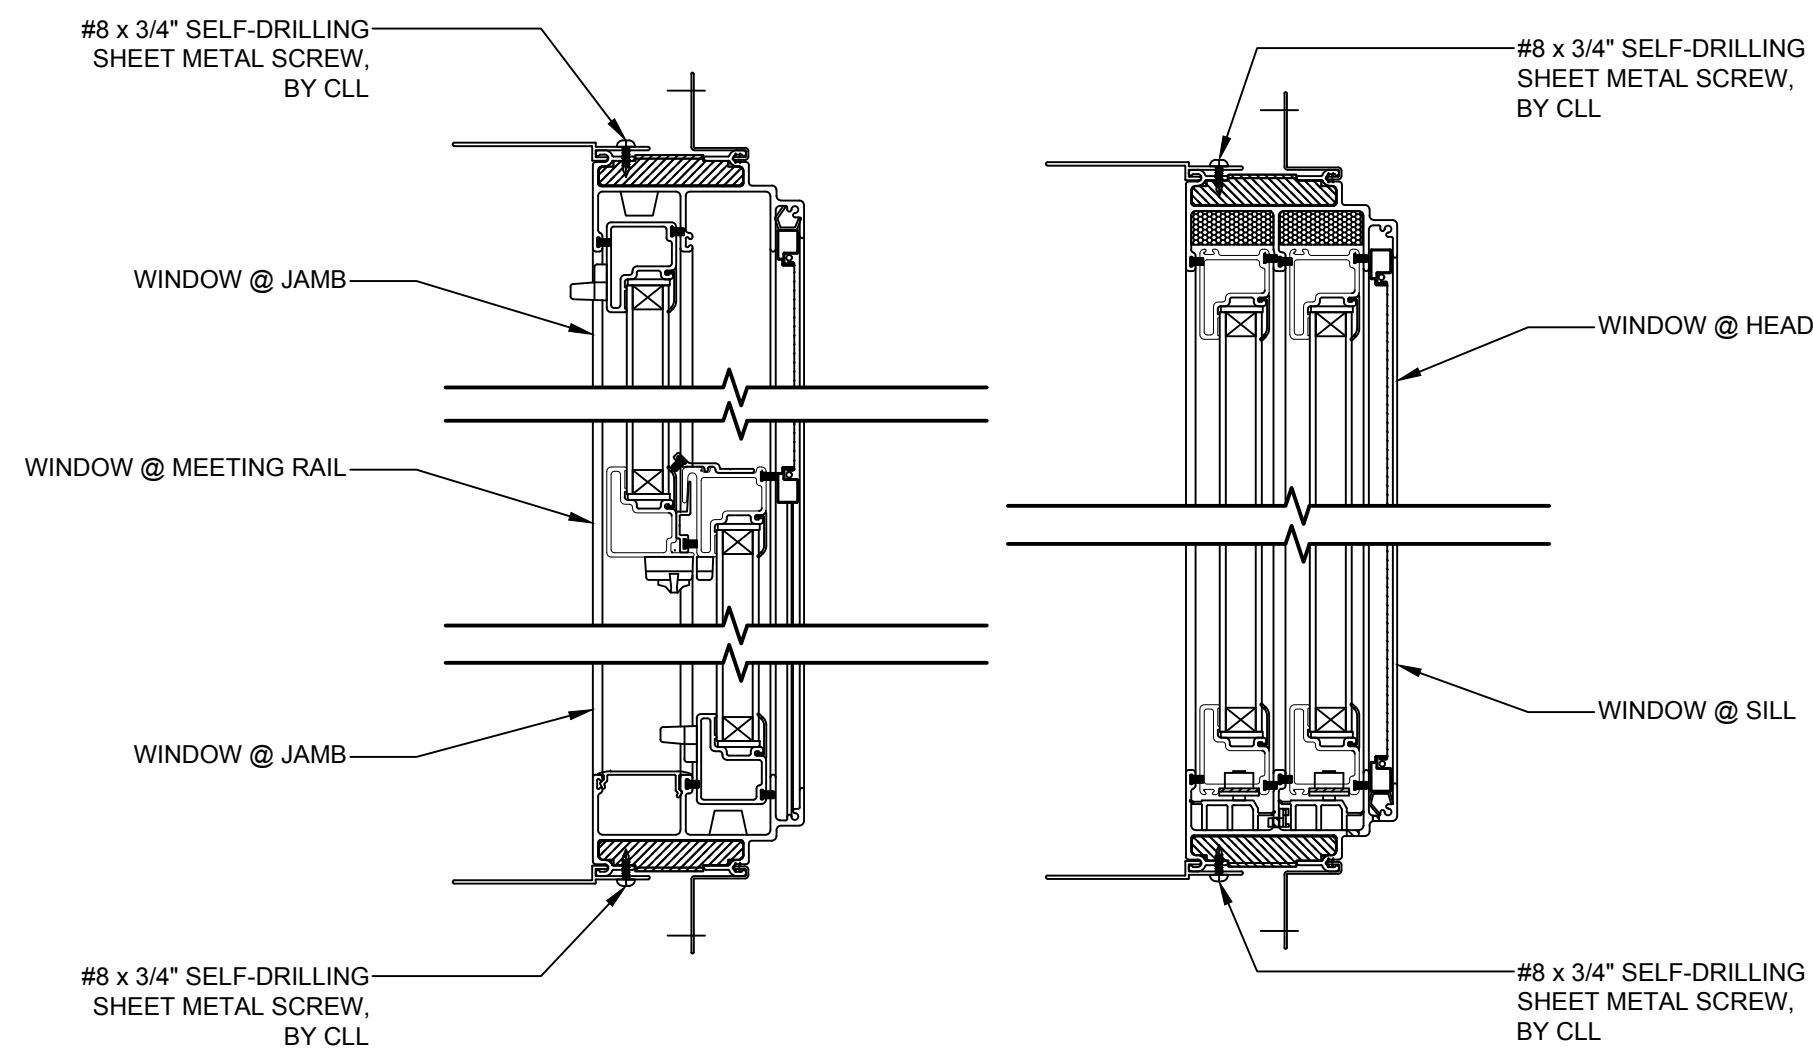


**8000 SERIES SLIDER WINDOW PROFILE W/
RIGID NAIL FIN & ANCHOR STRAP (BY CLL)**

#8 x 3/4" SELF-DRILLING SHEET METAL SCREW @ ANCHOR STRAP (BY CLL)

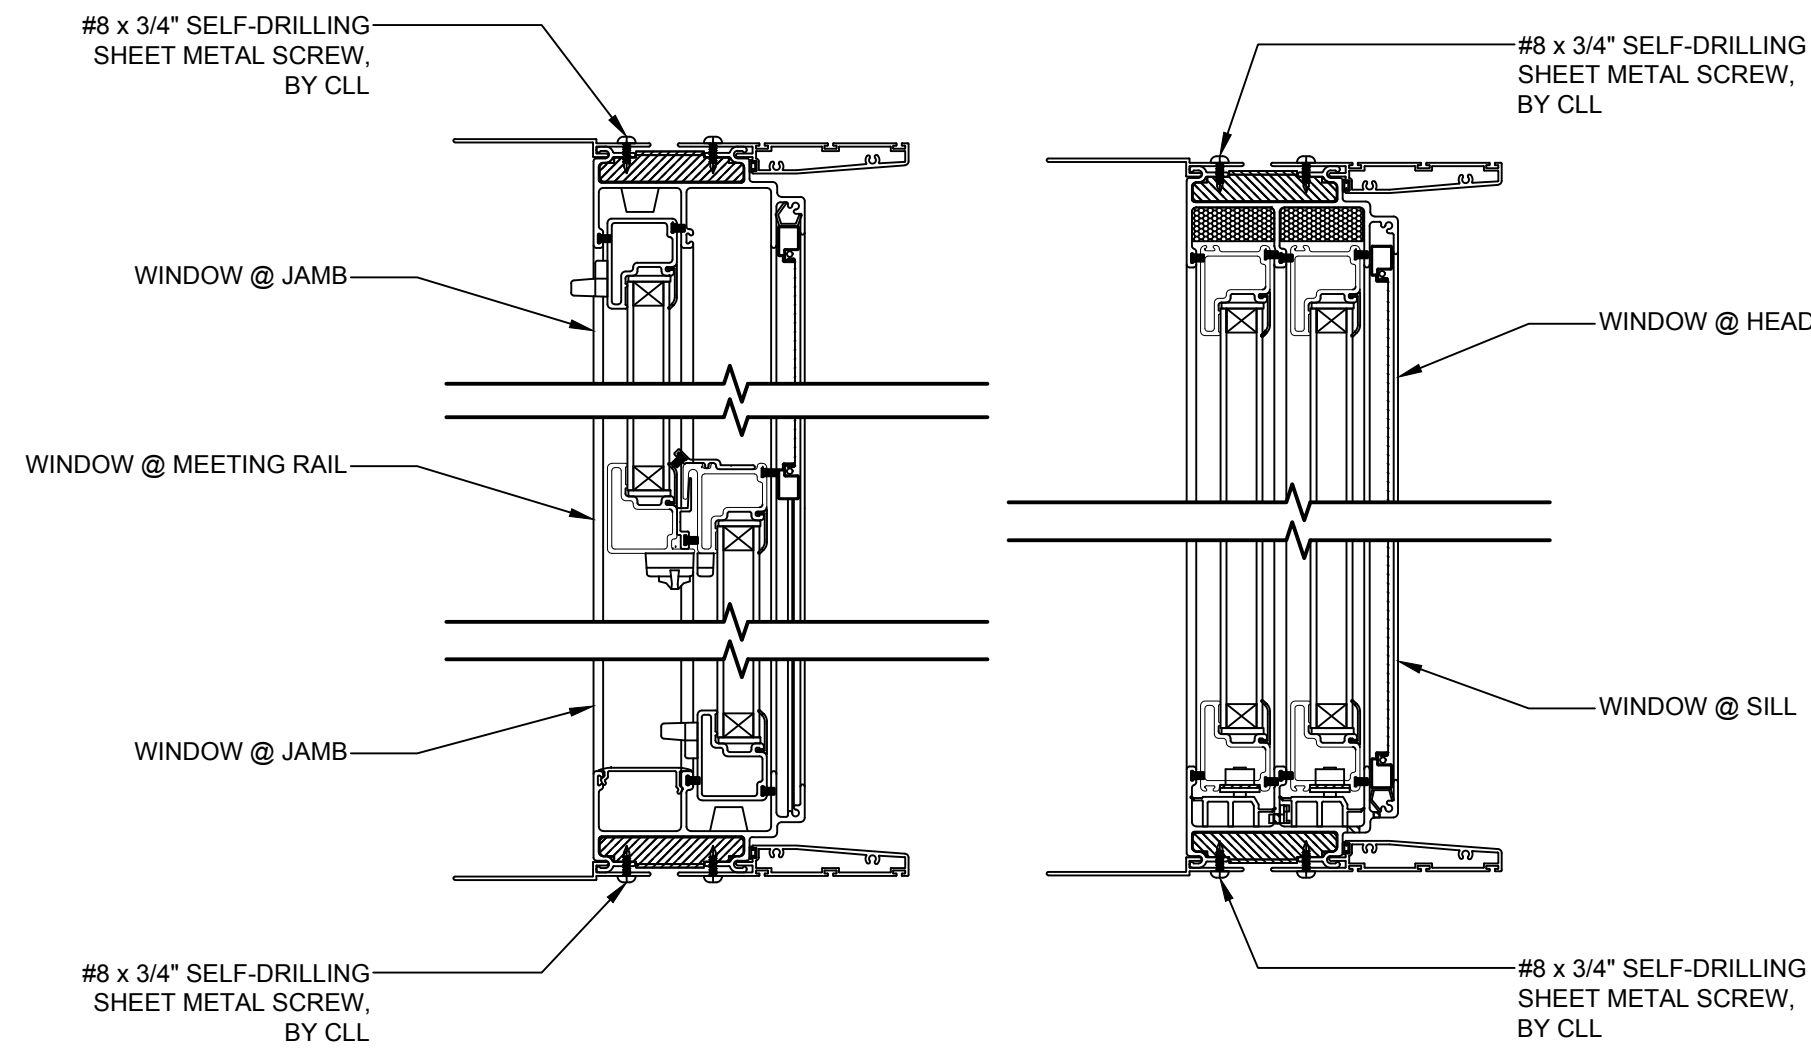


**8000 SERIES SLIDER WINDOW PROFILE W/
3 1/4" PANNING & ANCHOR STRAP (BY CLL)**


#8 x 3/4" SELF-DRILLING SHEET METAL SCREW @ ANCHOR STRAP (BY CLL)
#8 x 3/4" SELF-DRILLING SHEET METAL SCREW @ PANNING (BY CLL)

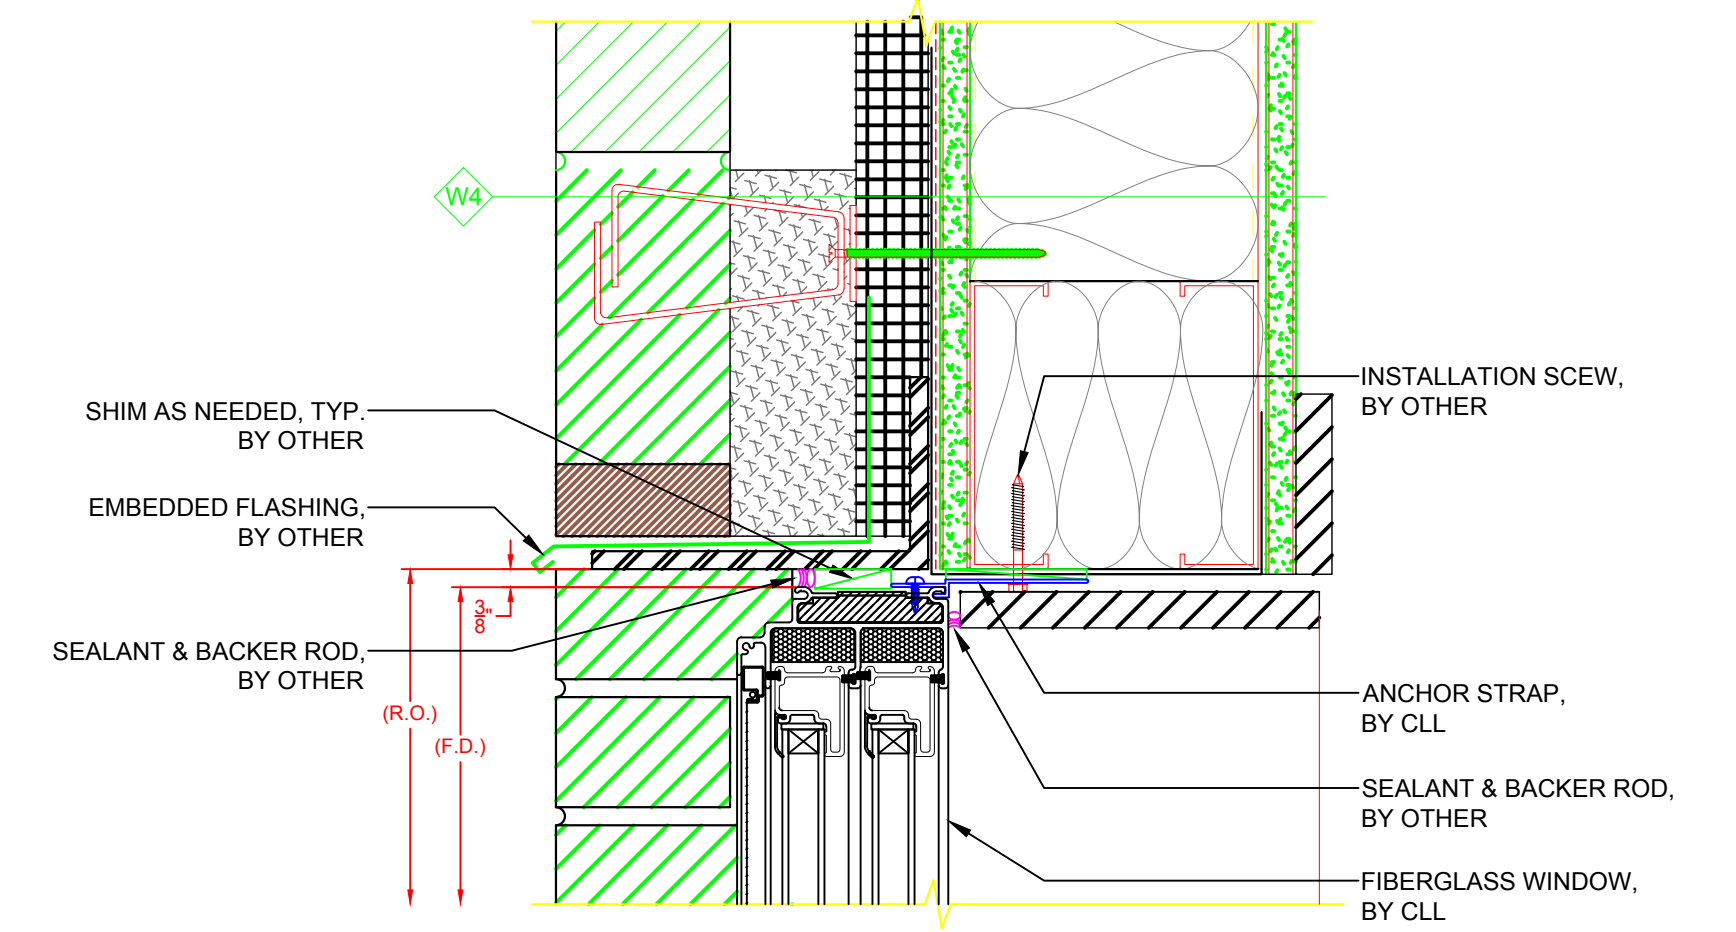


**HEAD DETAIL - 8000 SLIDER
(W/ INSTALL THROUGH FRAME)**

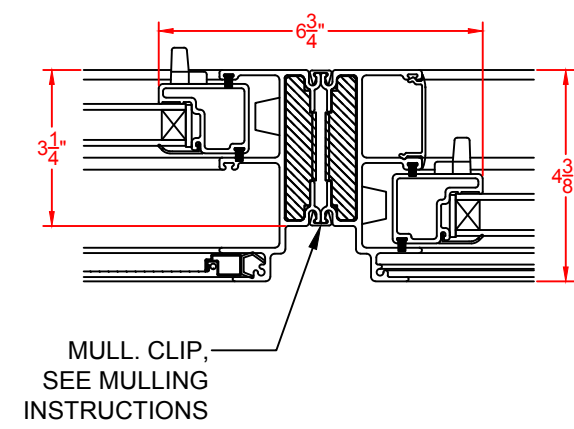


**MULL. DETAIL - SLIDER / SLIDER - TYP.
VERTICAL MULLS**

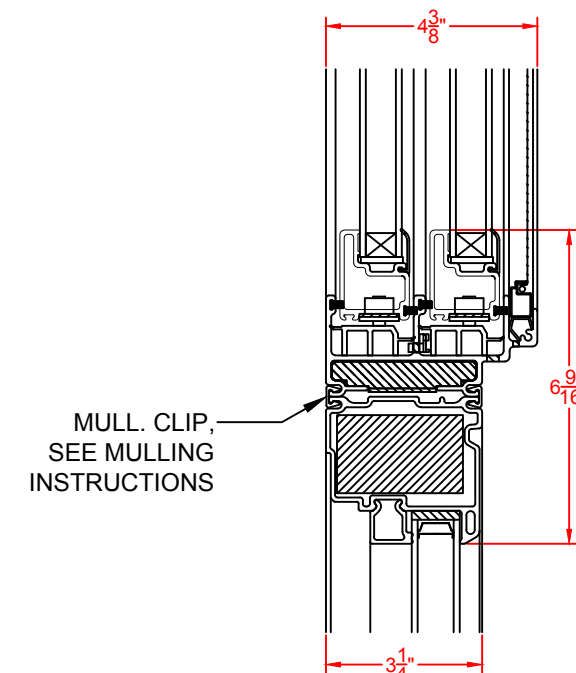

**MULL. DETAIL - SLIDER / PICTURE - TYP.
HORIZONTAL MULLS**

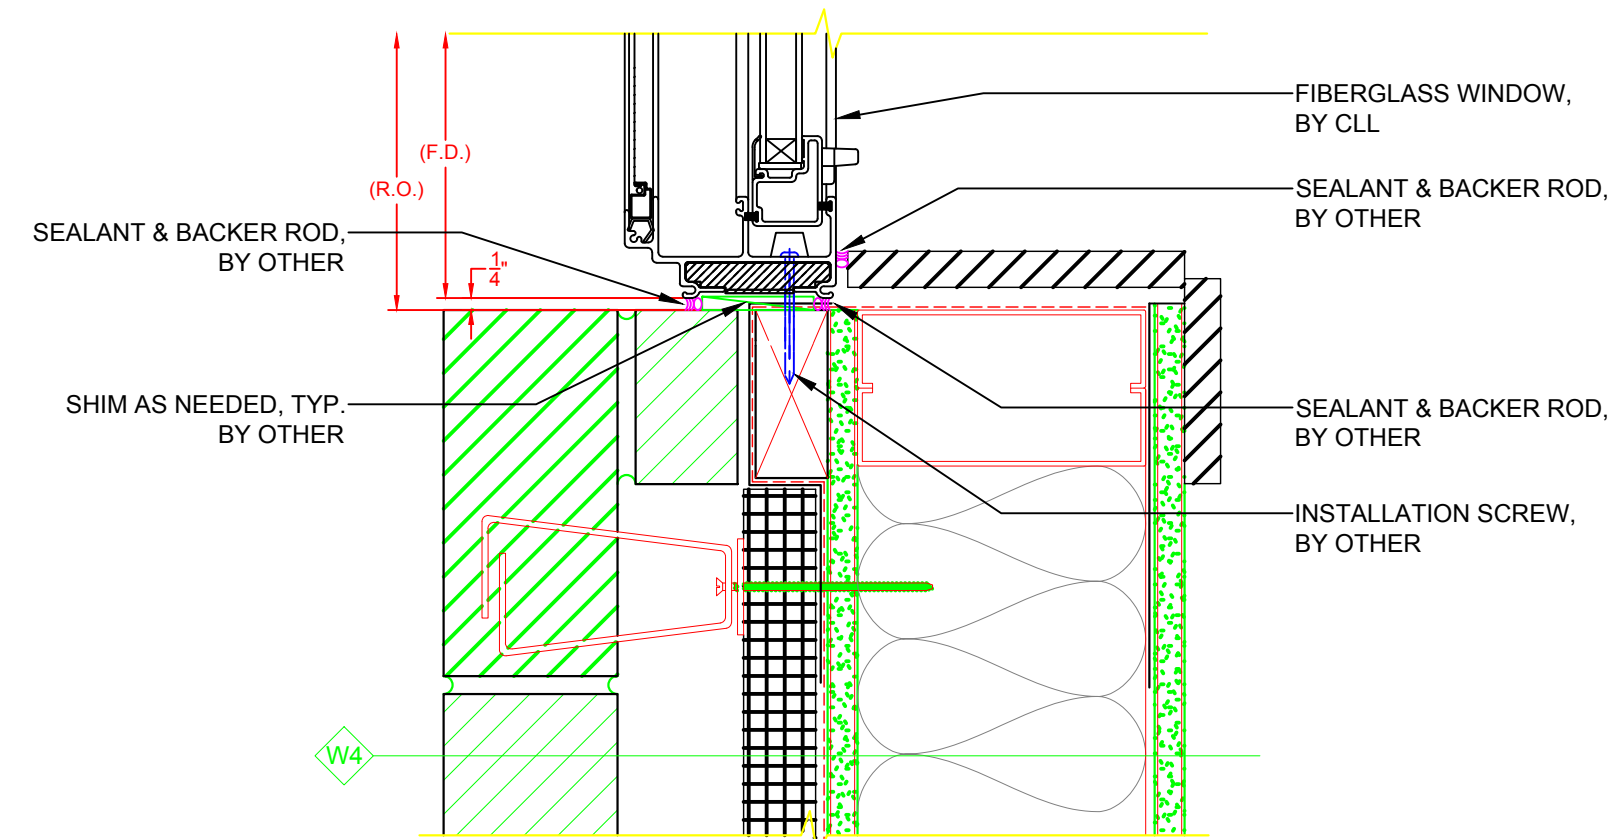

**JAMB DETAIL - 8000 SLIDER
(W/ ANCHOR STRAP)**

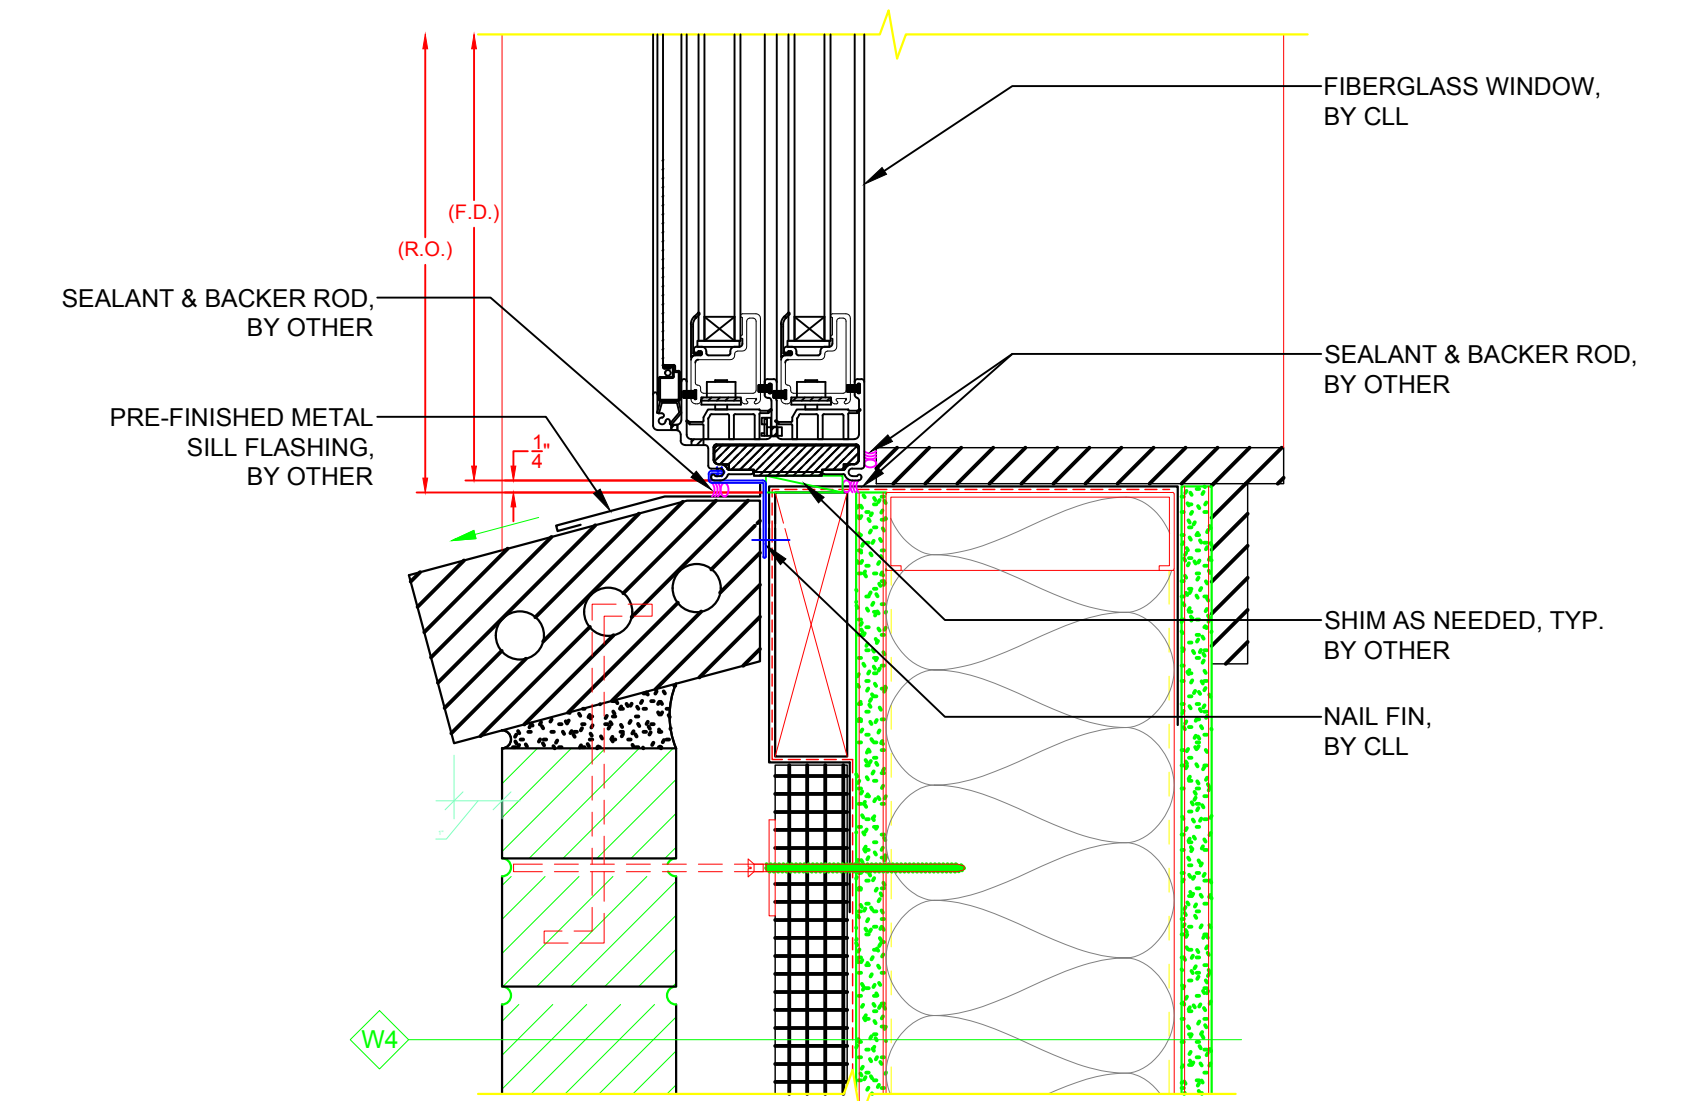


**SILL DETAIL - 8000 SLIDER
(W/ RIGID NAIL FIN)**

*** NOTE:**


- ALL DRAWINGS ARE FOR REFERENCE PURPOSES ONLY
- ACTUAL INSTALLATION, FASTENERS, ETC. MAY VARY
- AVB & SEALANT BY OTHER, PER LOCAL & INTERNATIONAL BUILDING CODES
- ALL INSTALLATION SCREWS GOING INTO R.O. ARE BY OTHER
- ALL SHIMS ARE BY OTHER

SEE PRODUCT SPECIFICATIONS PAGE FOR COMPLETE PRODUCT DESCRIPTION.

SERIES/CONFIGURATION: 8000 SERIES SLIDER		 COMFORT LINE LTD. 5500 ENTERPRISE BLVD. TOLEDO, OH 43612 419-729-8520			
DRAWING TYPE: DETAIL WINDOW PROFILES					
		THIS DRAWING IS THE PROPERTY OF COMFORT LINE LTD. DESIGN CONCEPTS AND INFORMATION MAY NOT BE REPRODUCED USED OR DISCLOSED WITHOUT THE WRITTEN PERMISSION OF COMFORT LINE LTD.			
		PROJECT: 8000 SLIDER			
		SCALE: 3" = 1' - 0"			
		DATE: 2/13/17			
DATE	REVISION	BY	DRAWN BY: AJL	QUOTE: ####	SHEET: SL3



8000 SERIES SLIDER

(AVAILABLE ACCESSORIES)

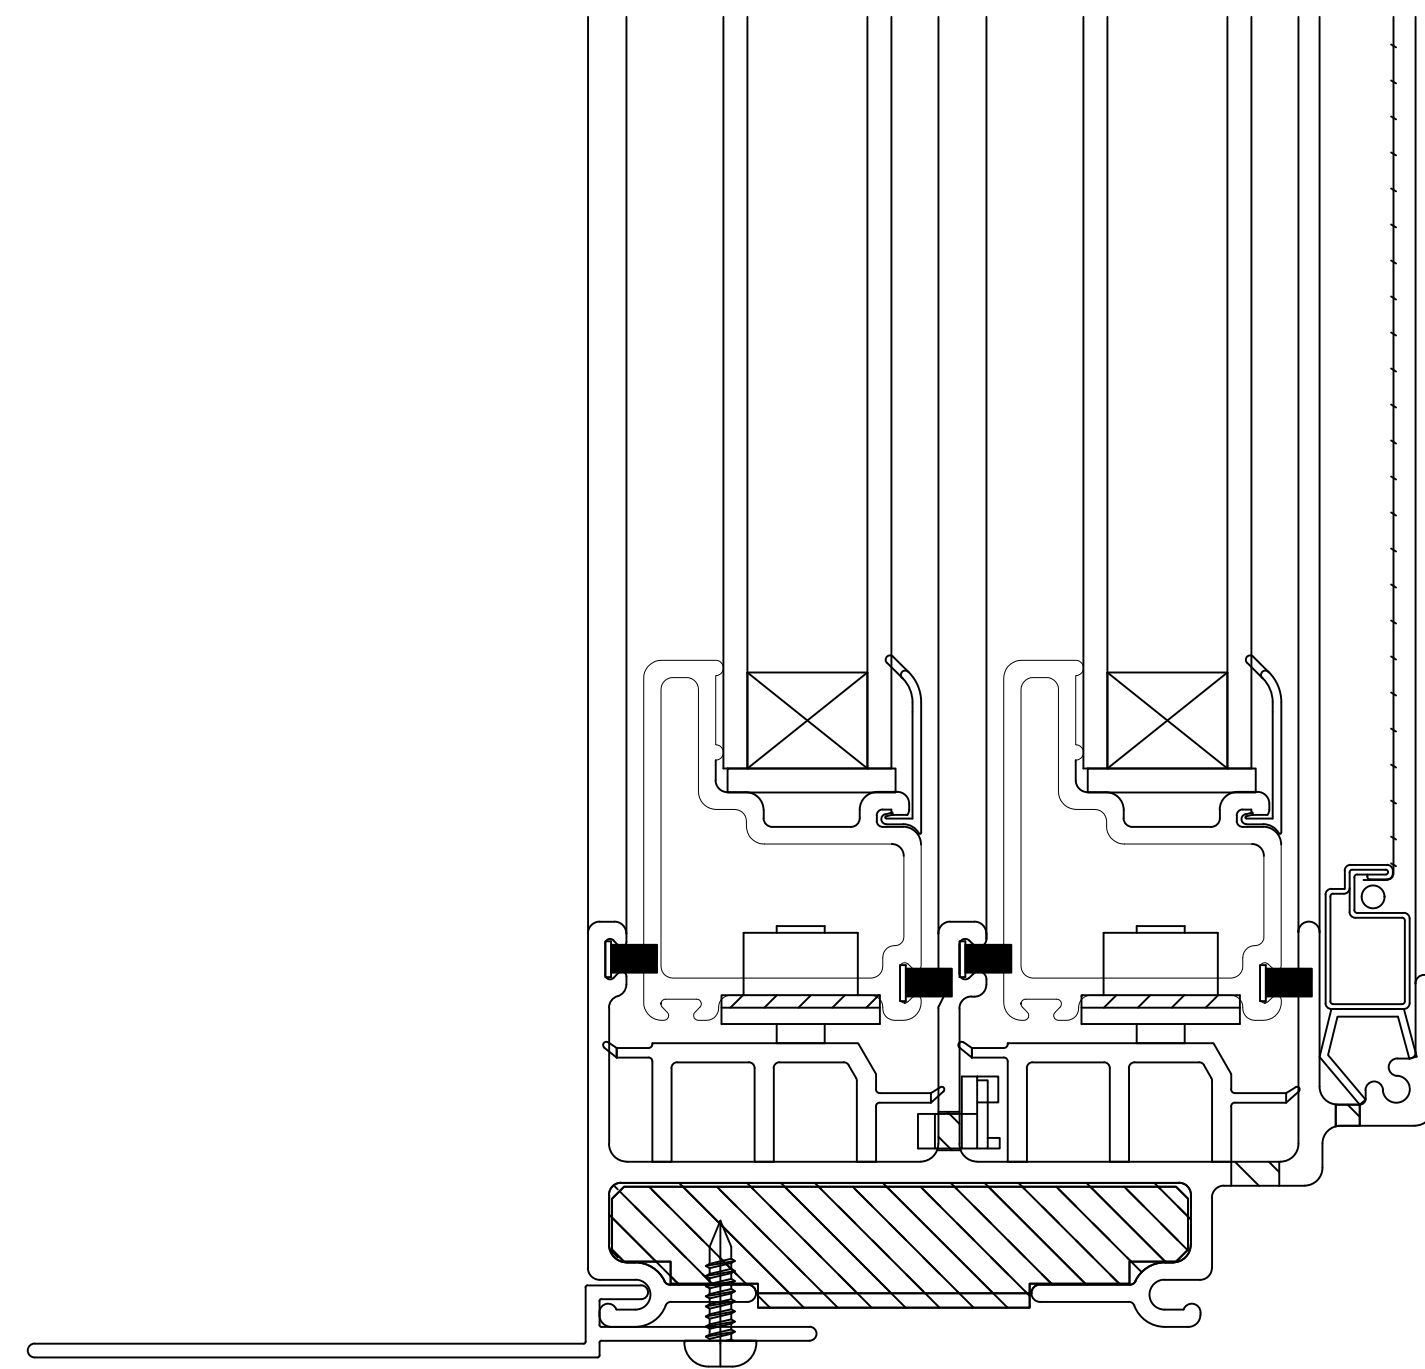



8000 SLIDER WINDOW
W/ ANCHOR STRAP

#

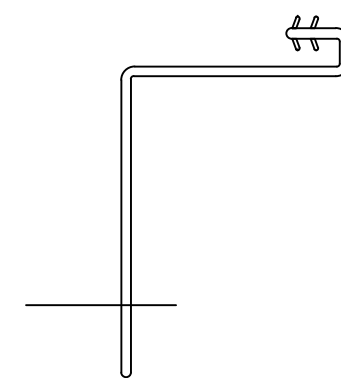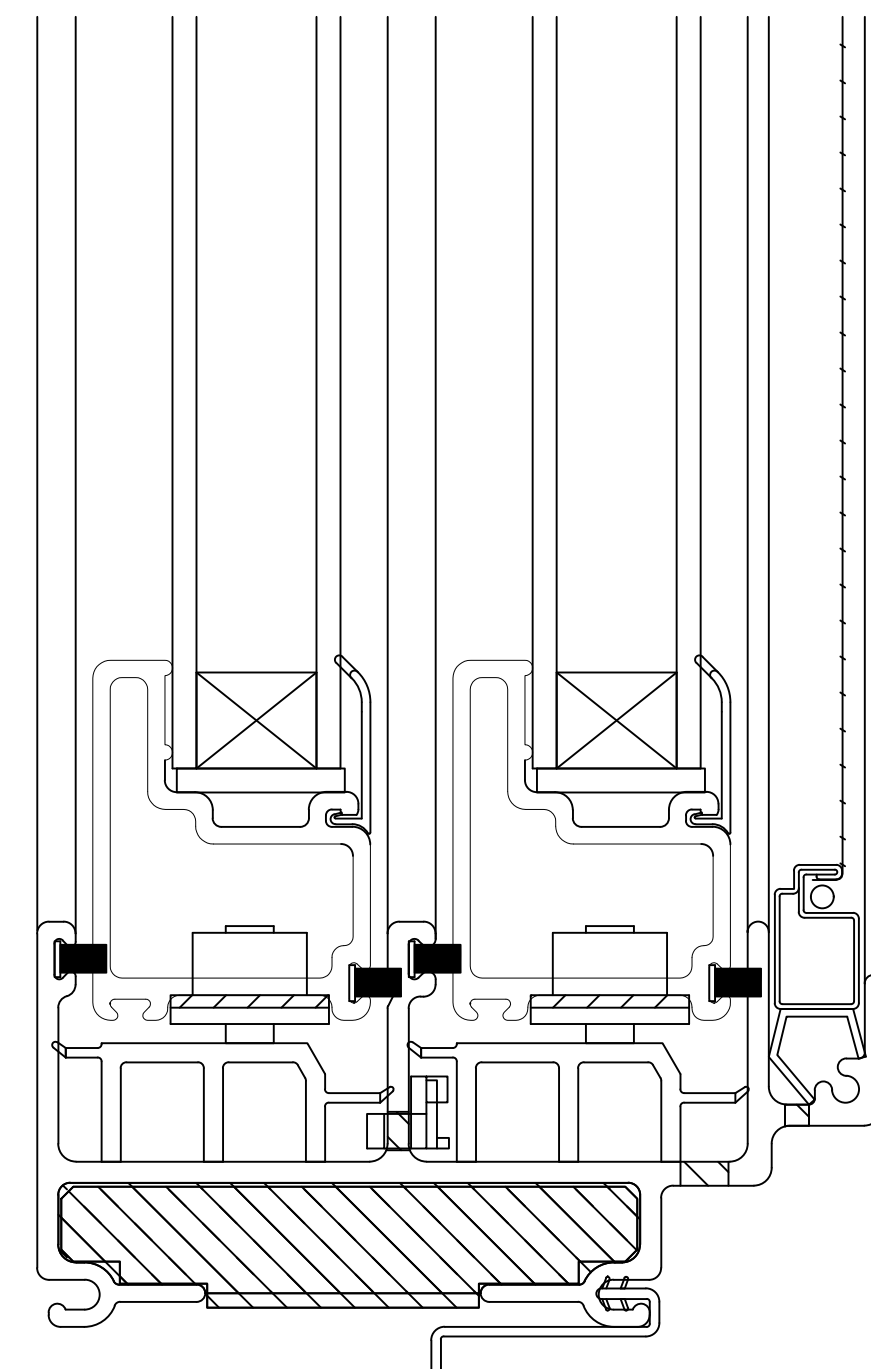



8000 SLIDER WINDOW
W/ RIGID NAIL FIN

#

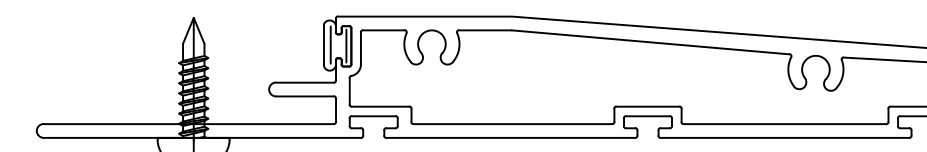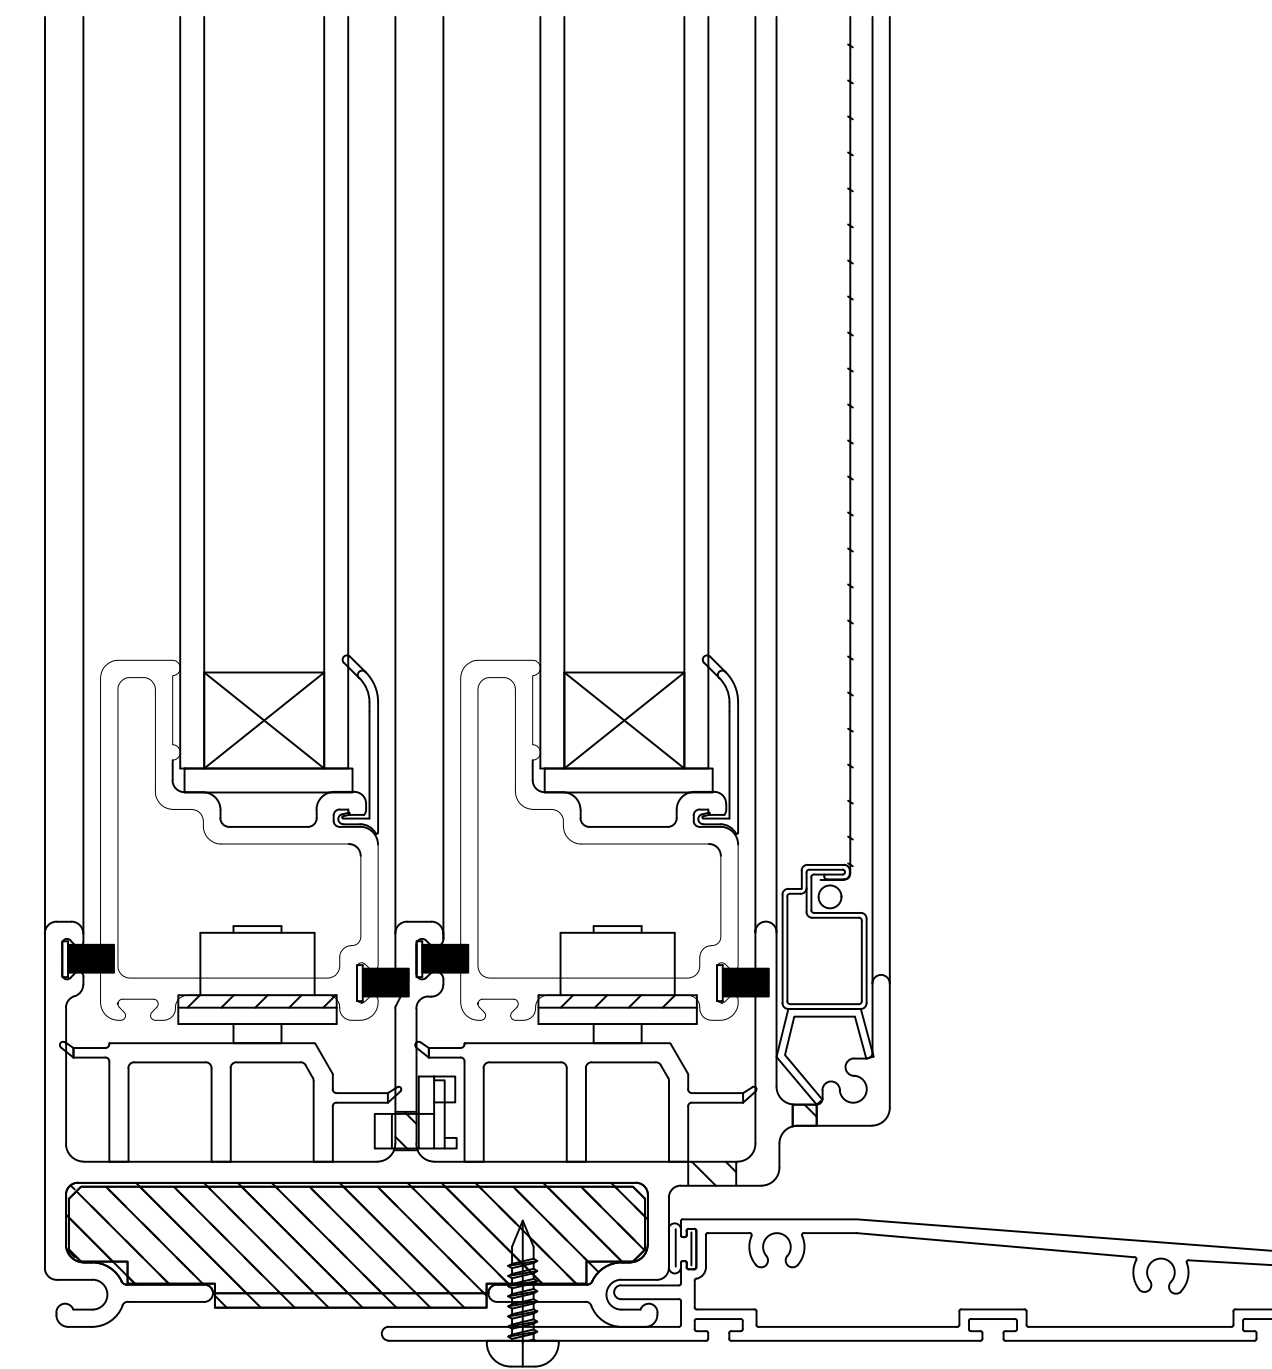

8000 SLIDER WINDOW
W/ 3/4" PANNING

#

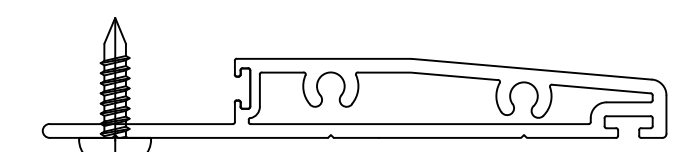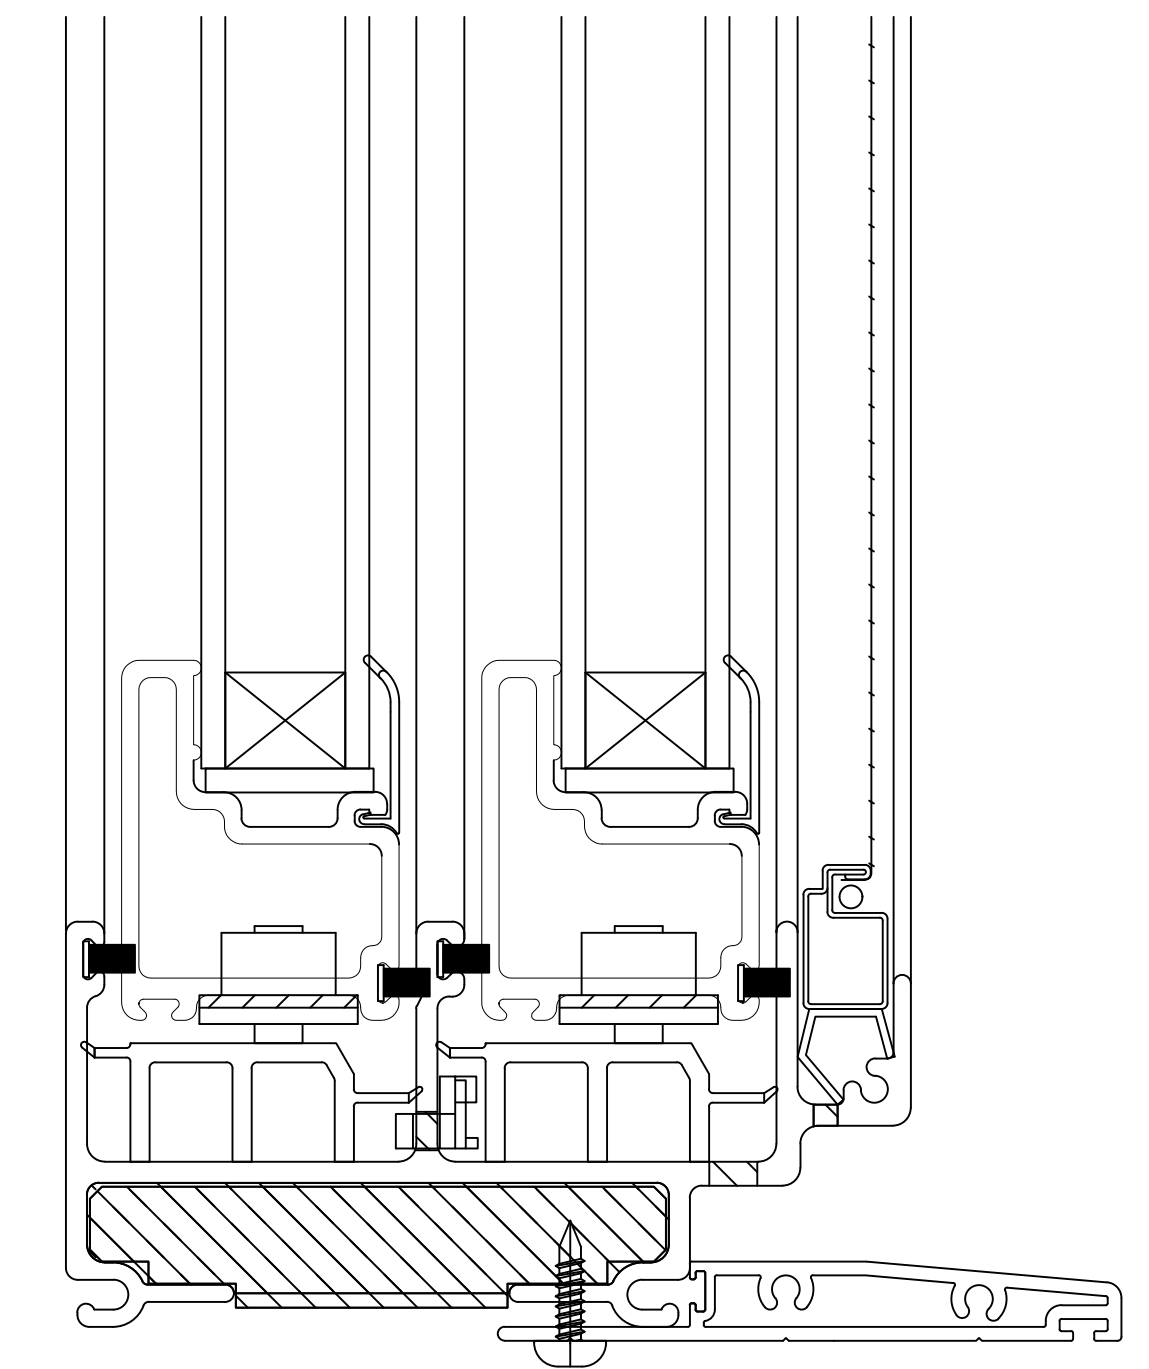


8000 SLIDER WINDOW
W/ 2 1/4" PANNING

#


NOTE: - ACCESSORIES SHOWN ARE AVAILABLE OPTIONS FOR THE CURRENT WINDOW SERIES.
- ALL ACCESSORIES ARE NOT AVAILABLE FOR EVERY WINDOW SERIES.

SEE PRODUCT SPECIFICATIONS PAGE FOR COMPLETE PRODUCT DESCRIPTION.

SERIES/CONFIGURATION: 8000 SERIES SLIDER		 FiberFrame™ Comfort Line® <small>FIBERGLASS WINDOWS, PATIO DOORS, SUNROOMS & STOREFRONT</small>	COMFORT LINE LTD. 5500 ENTERPRISE BLVD. TOLEDO, OH 43612 419-729-8520	
DRAWING TYPE: PROFILE W/ ACCESSORIES			THIS DRAWING IS THE PROPERTY OF COMFORT LINE LTD. DESIGN CONCEPTS AND INFORMATION MAY NOT BE REPRODUCED USED OR DISCLOSED WITHOUT THE WRITTEN PERMISSION OF COMFORT LINE LTD.	
		SCALE: 1' - 0" = 1' - 0"	PROJECT: 8000 SLIDER	
		DATE: 2/13/17	QUOTE: ####	SHEET: SL4
DATE	REVISION	BY	DRAWN BY: AJL	


8000 SERIES SLIDER

(INSTALLATION METHODS)

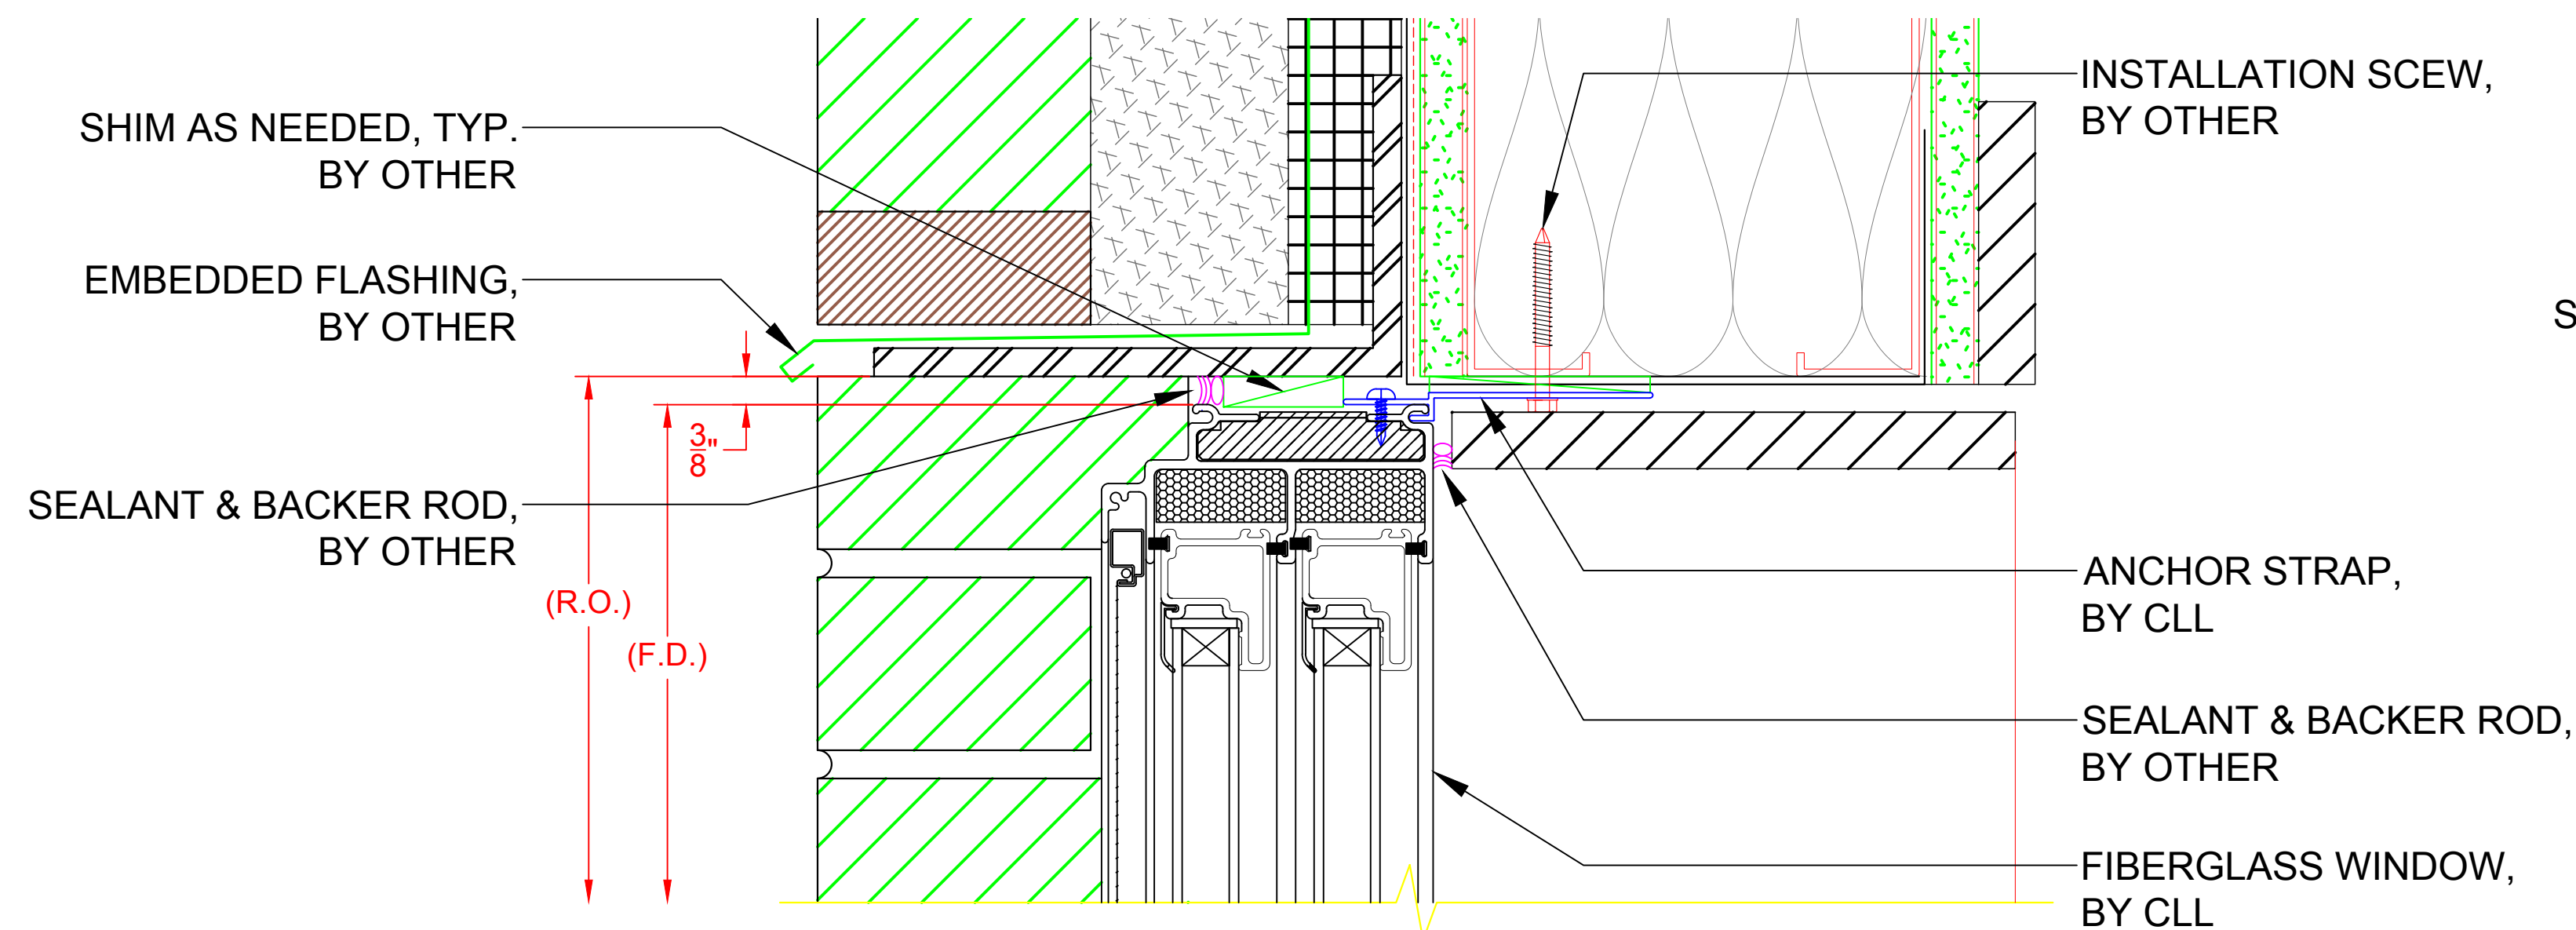


**HEAD DETAIL - 8000 SLIDER WINDOW
(W/ INSTALL THROUGH FRAME)**

H1

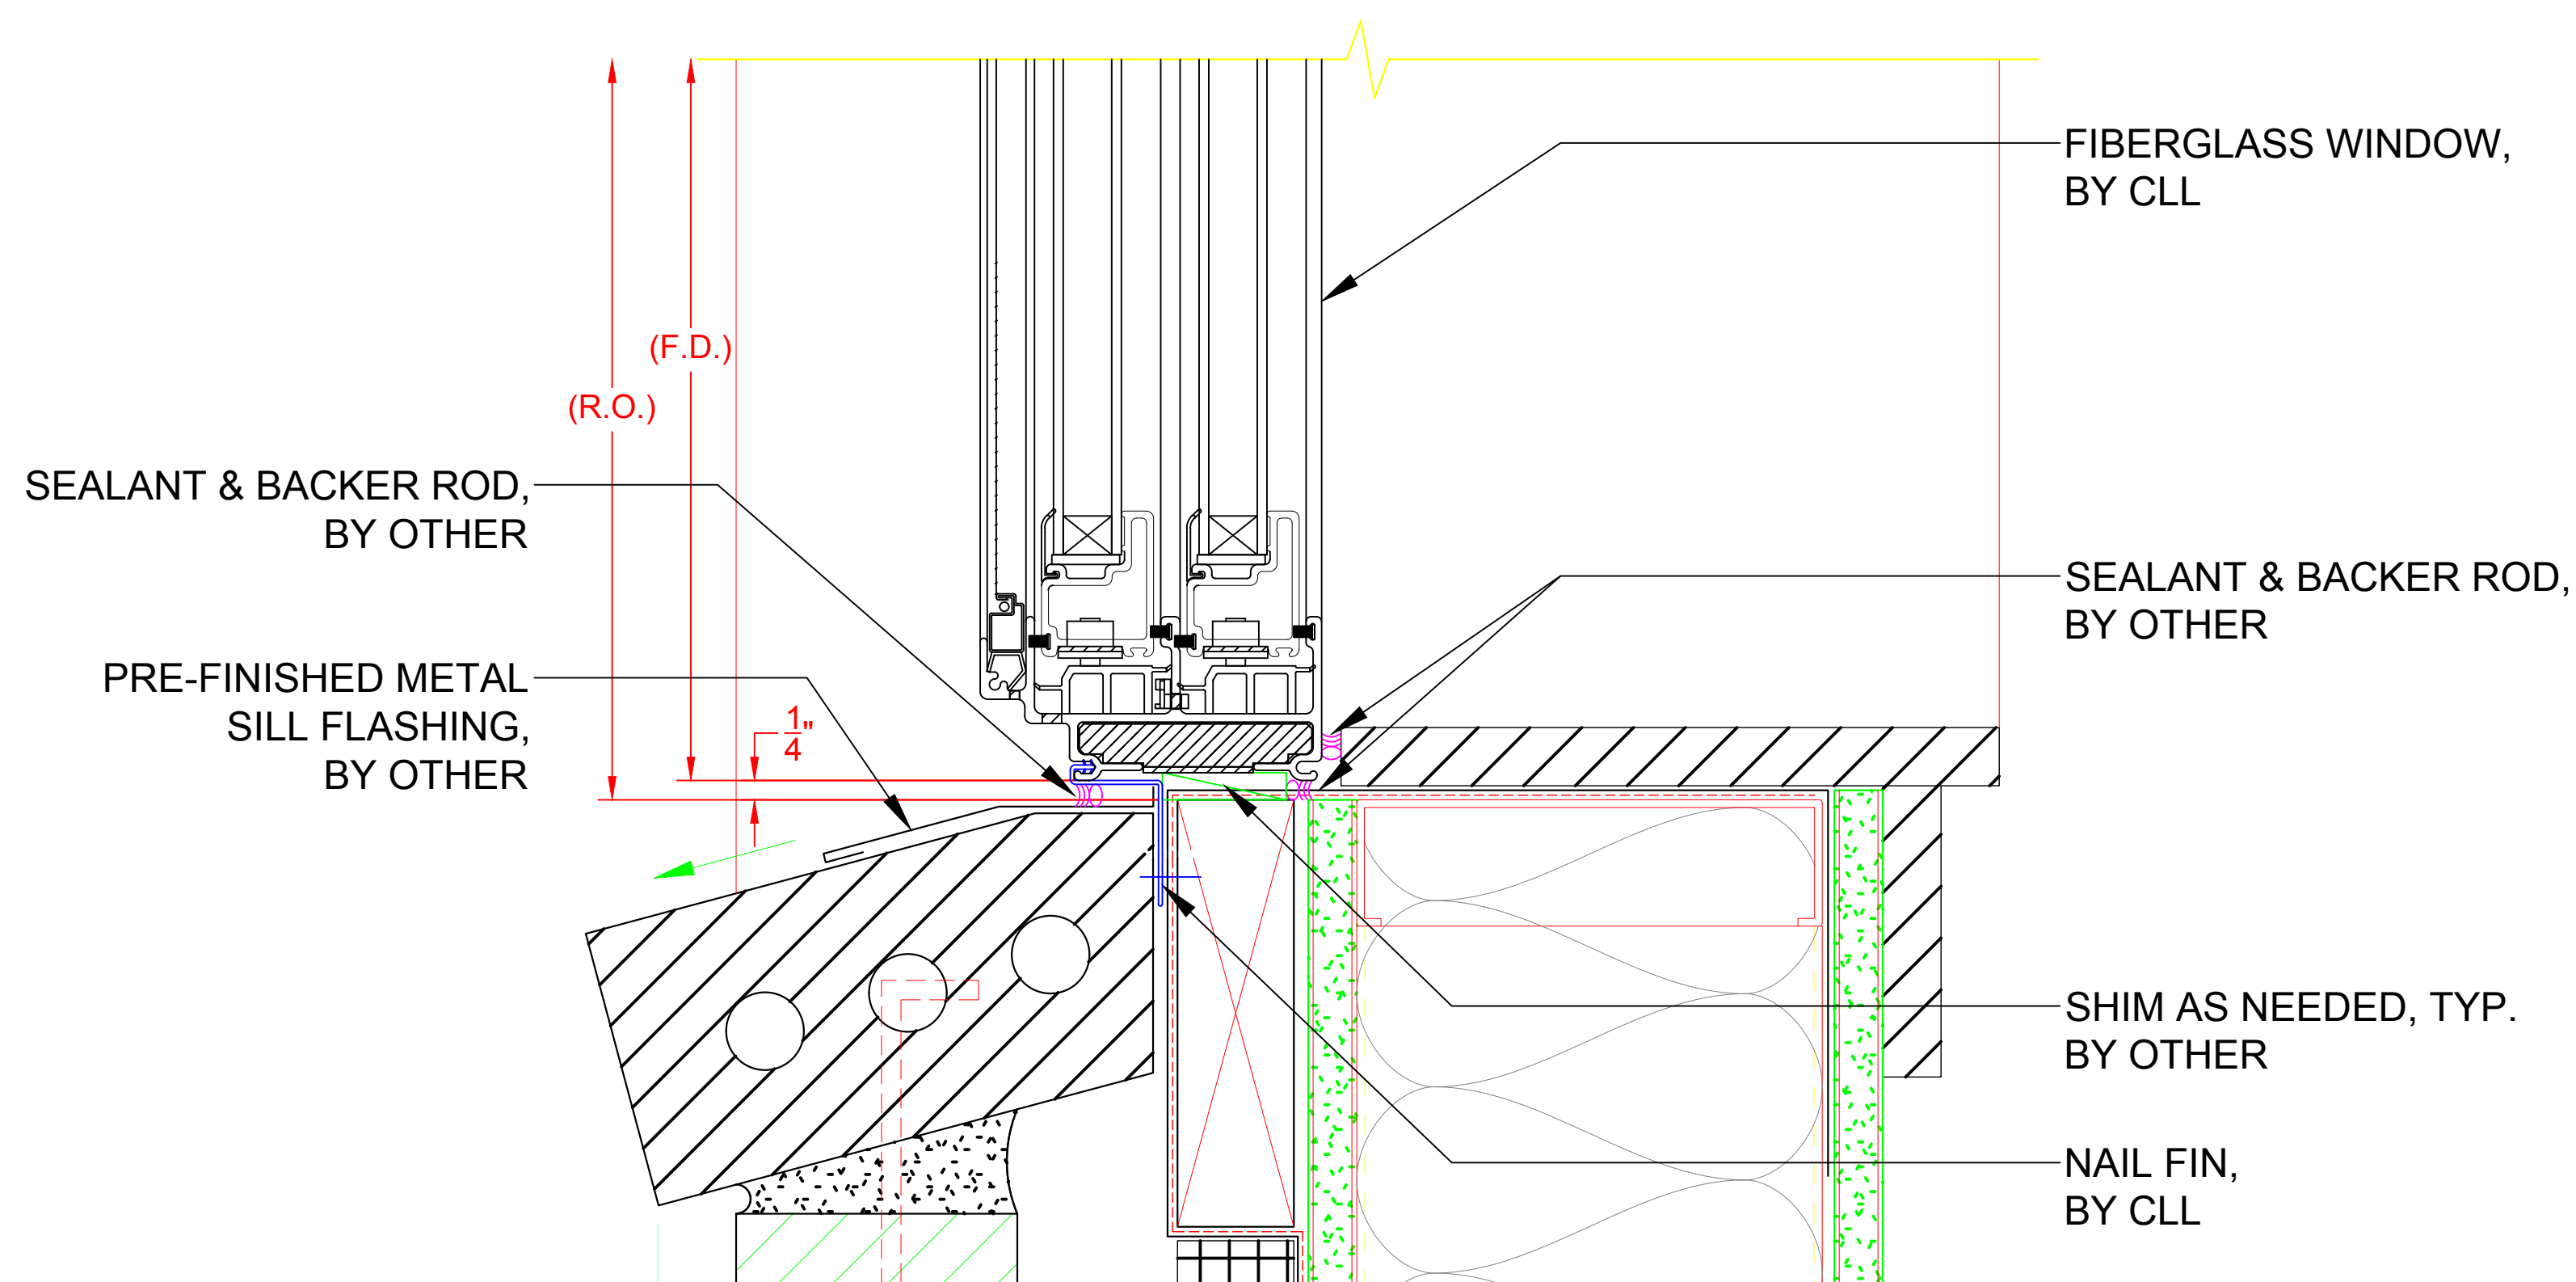

**SILL DETAIL - 8000 SLIDER WINDOW
(W/ RIGID NAIL FIN)**

S1

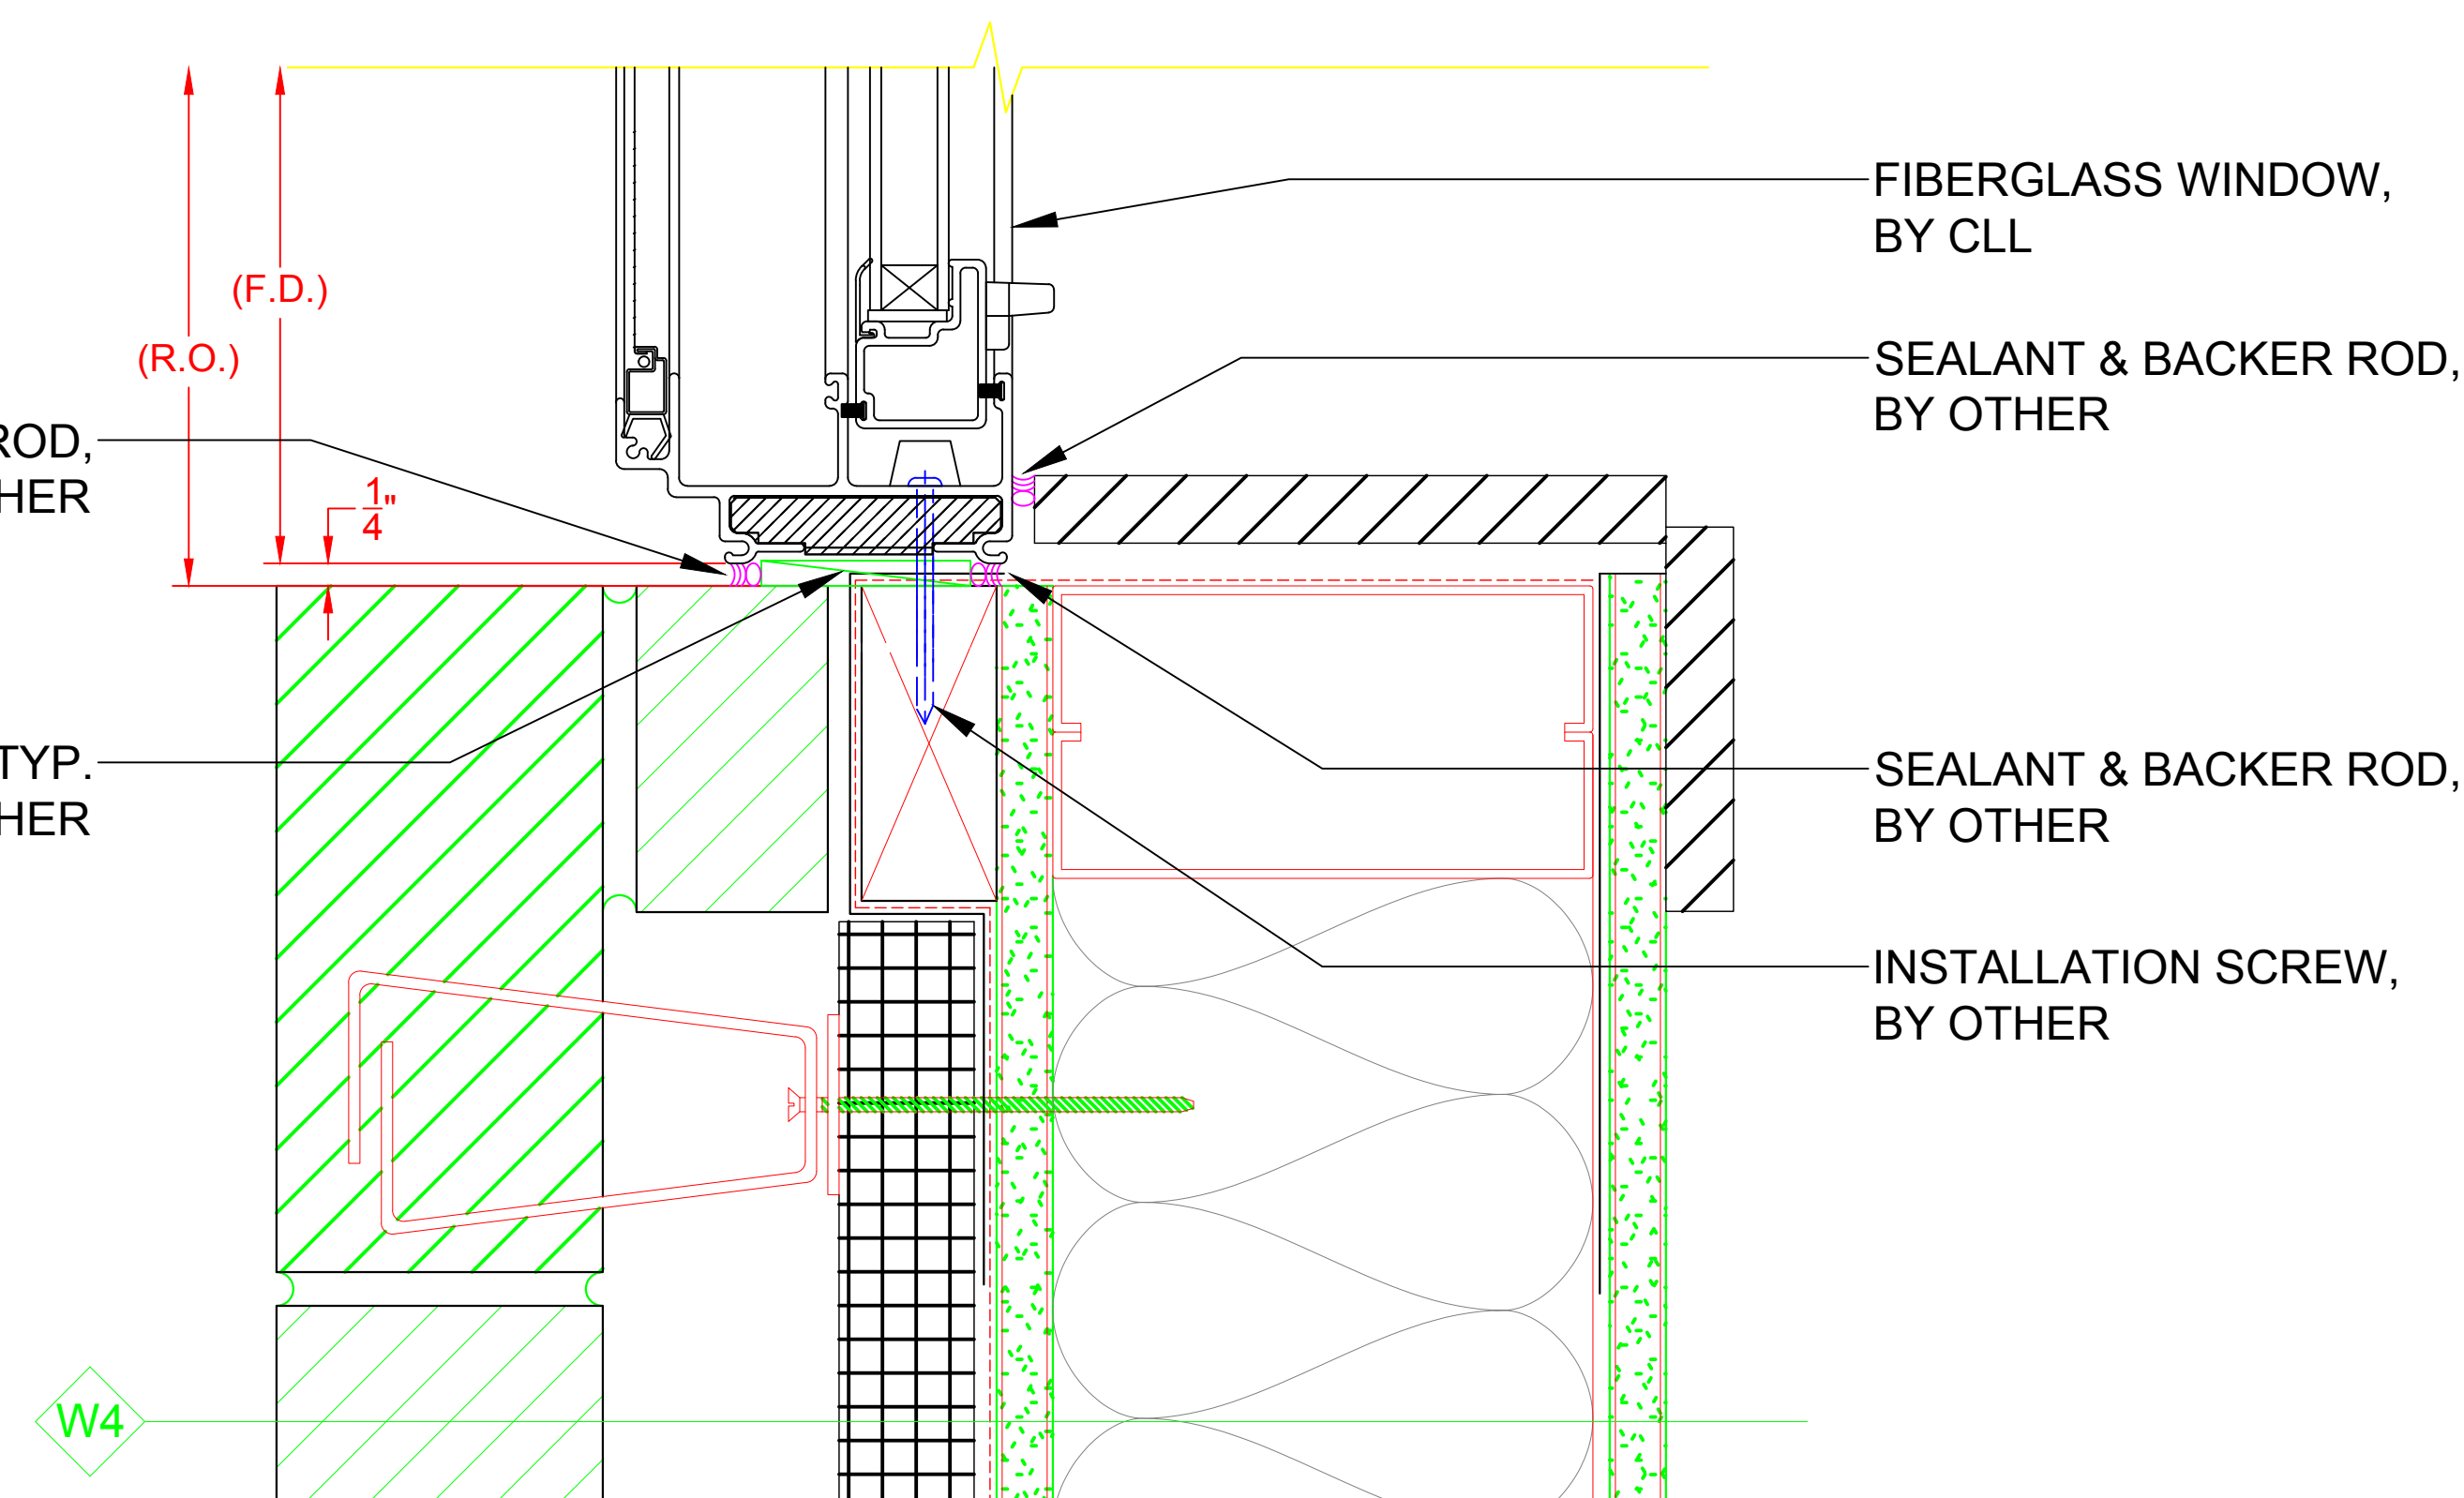


**JAMB DETAIL - 8000 SLIDER WINDOW
(W/ ANCHOR STRAP)**

J1

*** NOTE:**

- ALL DRAWINGS ARE FOR REFERENCE PURPOSES ONLY
- ACTUAL INSTALLATION, FASTENERS, ETC. MAY VARY
- AVB & SEALANT BY OTHER, PER LOCAL & INTERNATIONAL BUILDING CODES
- ALL INSTALLATION SCREWS GOING INTO R.O. ARE BY OTHER
- ALL SHIMS ARE BY OTHER

SEE PRODUCT SPECIFICATIONS PAGE FOR COMPLETE PRODUCT DESCRIPTION.

SERIES/CONFIGURATION: 8000 SERIES SLIDER			 COMFORT LINE LTD. 5500 ENTERPRISE BLVD. TOLEDO, OH 43612 419-729-8520	
DRAWING TYPE: INSTALLATION EXAMPLES				
THIS DRAWING IS THE PROPERTY OF COMFORT LINE LTD. DESIGN CONCEPTS AND INFORMATION MAY NOT BE REPRODUCED USED OR DISCLOSED WITHOUT THE WRITTEN PERMISSION OF COMFORT LINE LTD.				
			PROJECT:	8000 SLIDER
			SCALE:	6" = 1' - 0"
			DATE:	2/13/17
DATE	REVISION	BY	DRAWN BY:	AJL
			QUOTE:	####
			SHEET:	SL5

8000 SERIES SLIDER


(MULLING DETAIL)

MULLING OPTIONS INCLUDE:


2100 SERIES

6500 SERIES

8000 SERIES

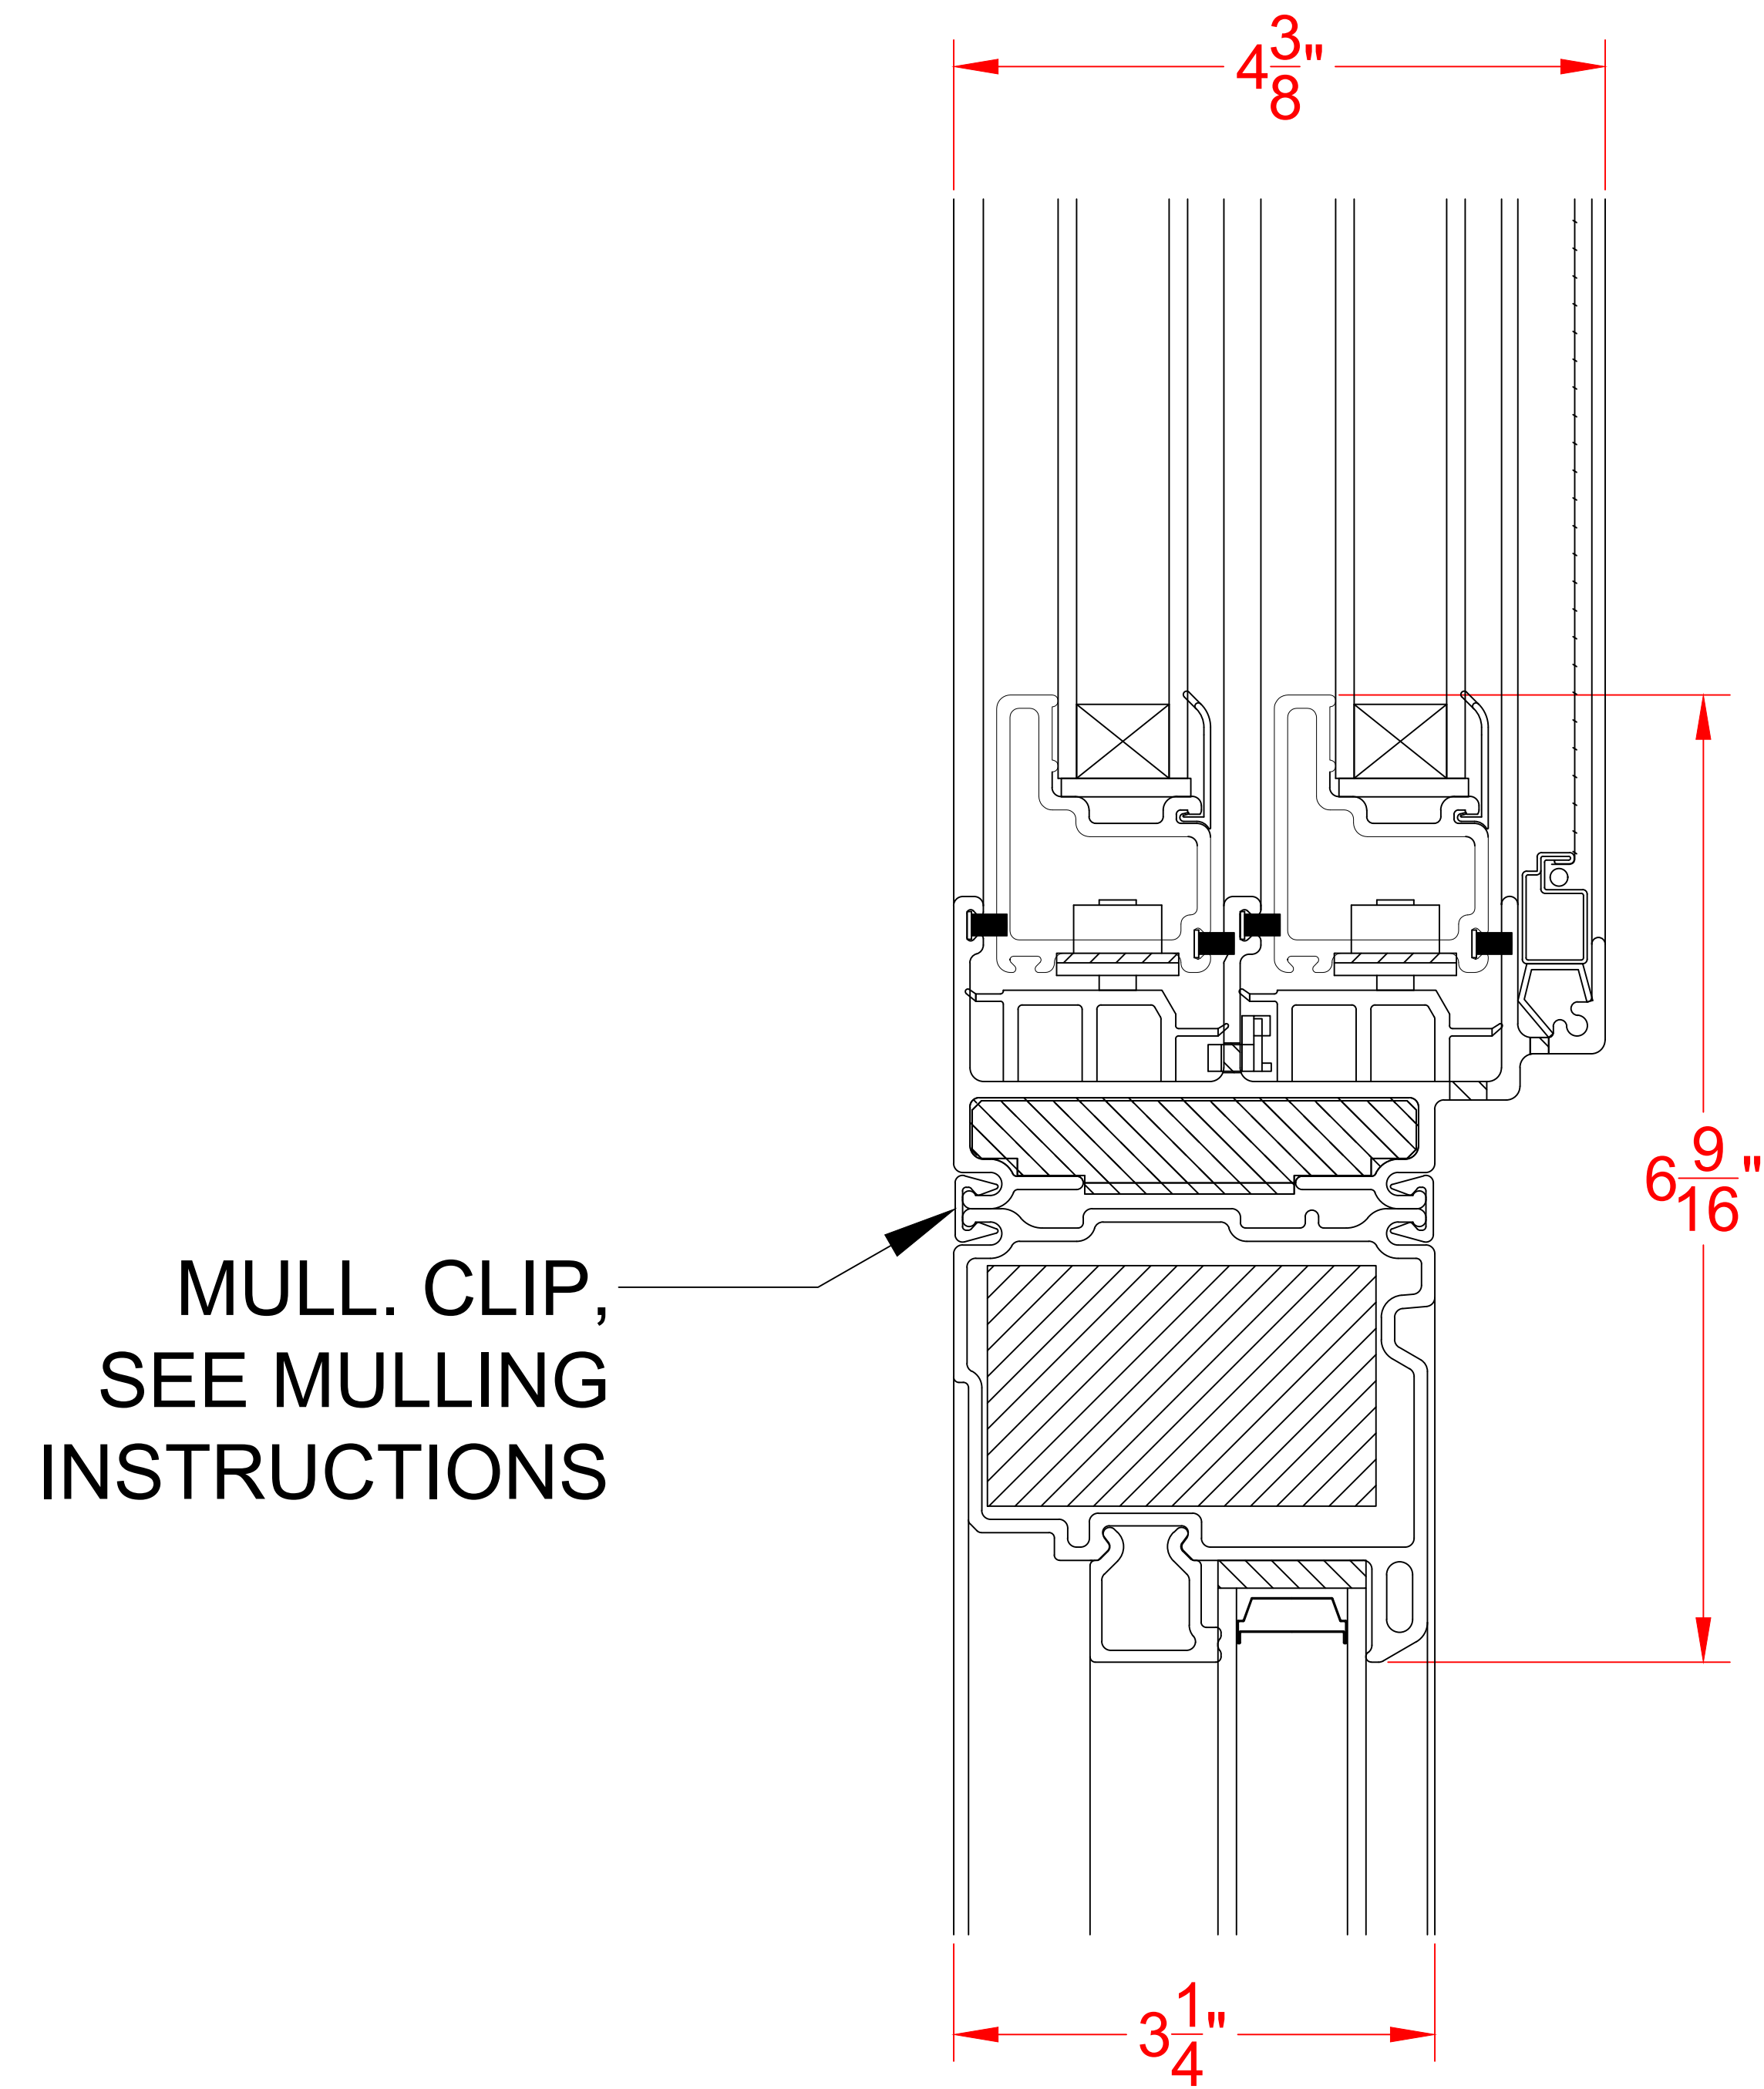


MULL. DETAIL - SLIDER / PICTURE - TYP.
HORIZONTAL MULLS

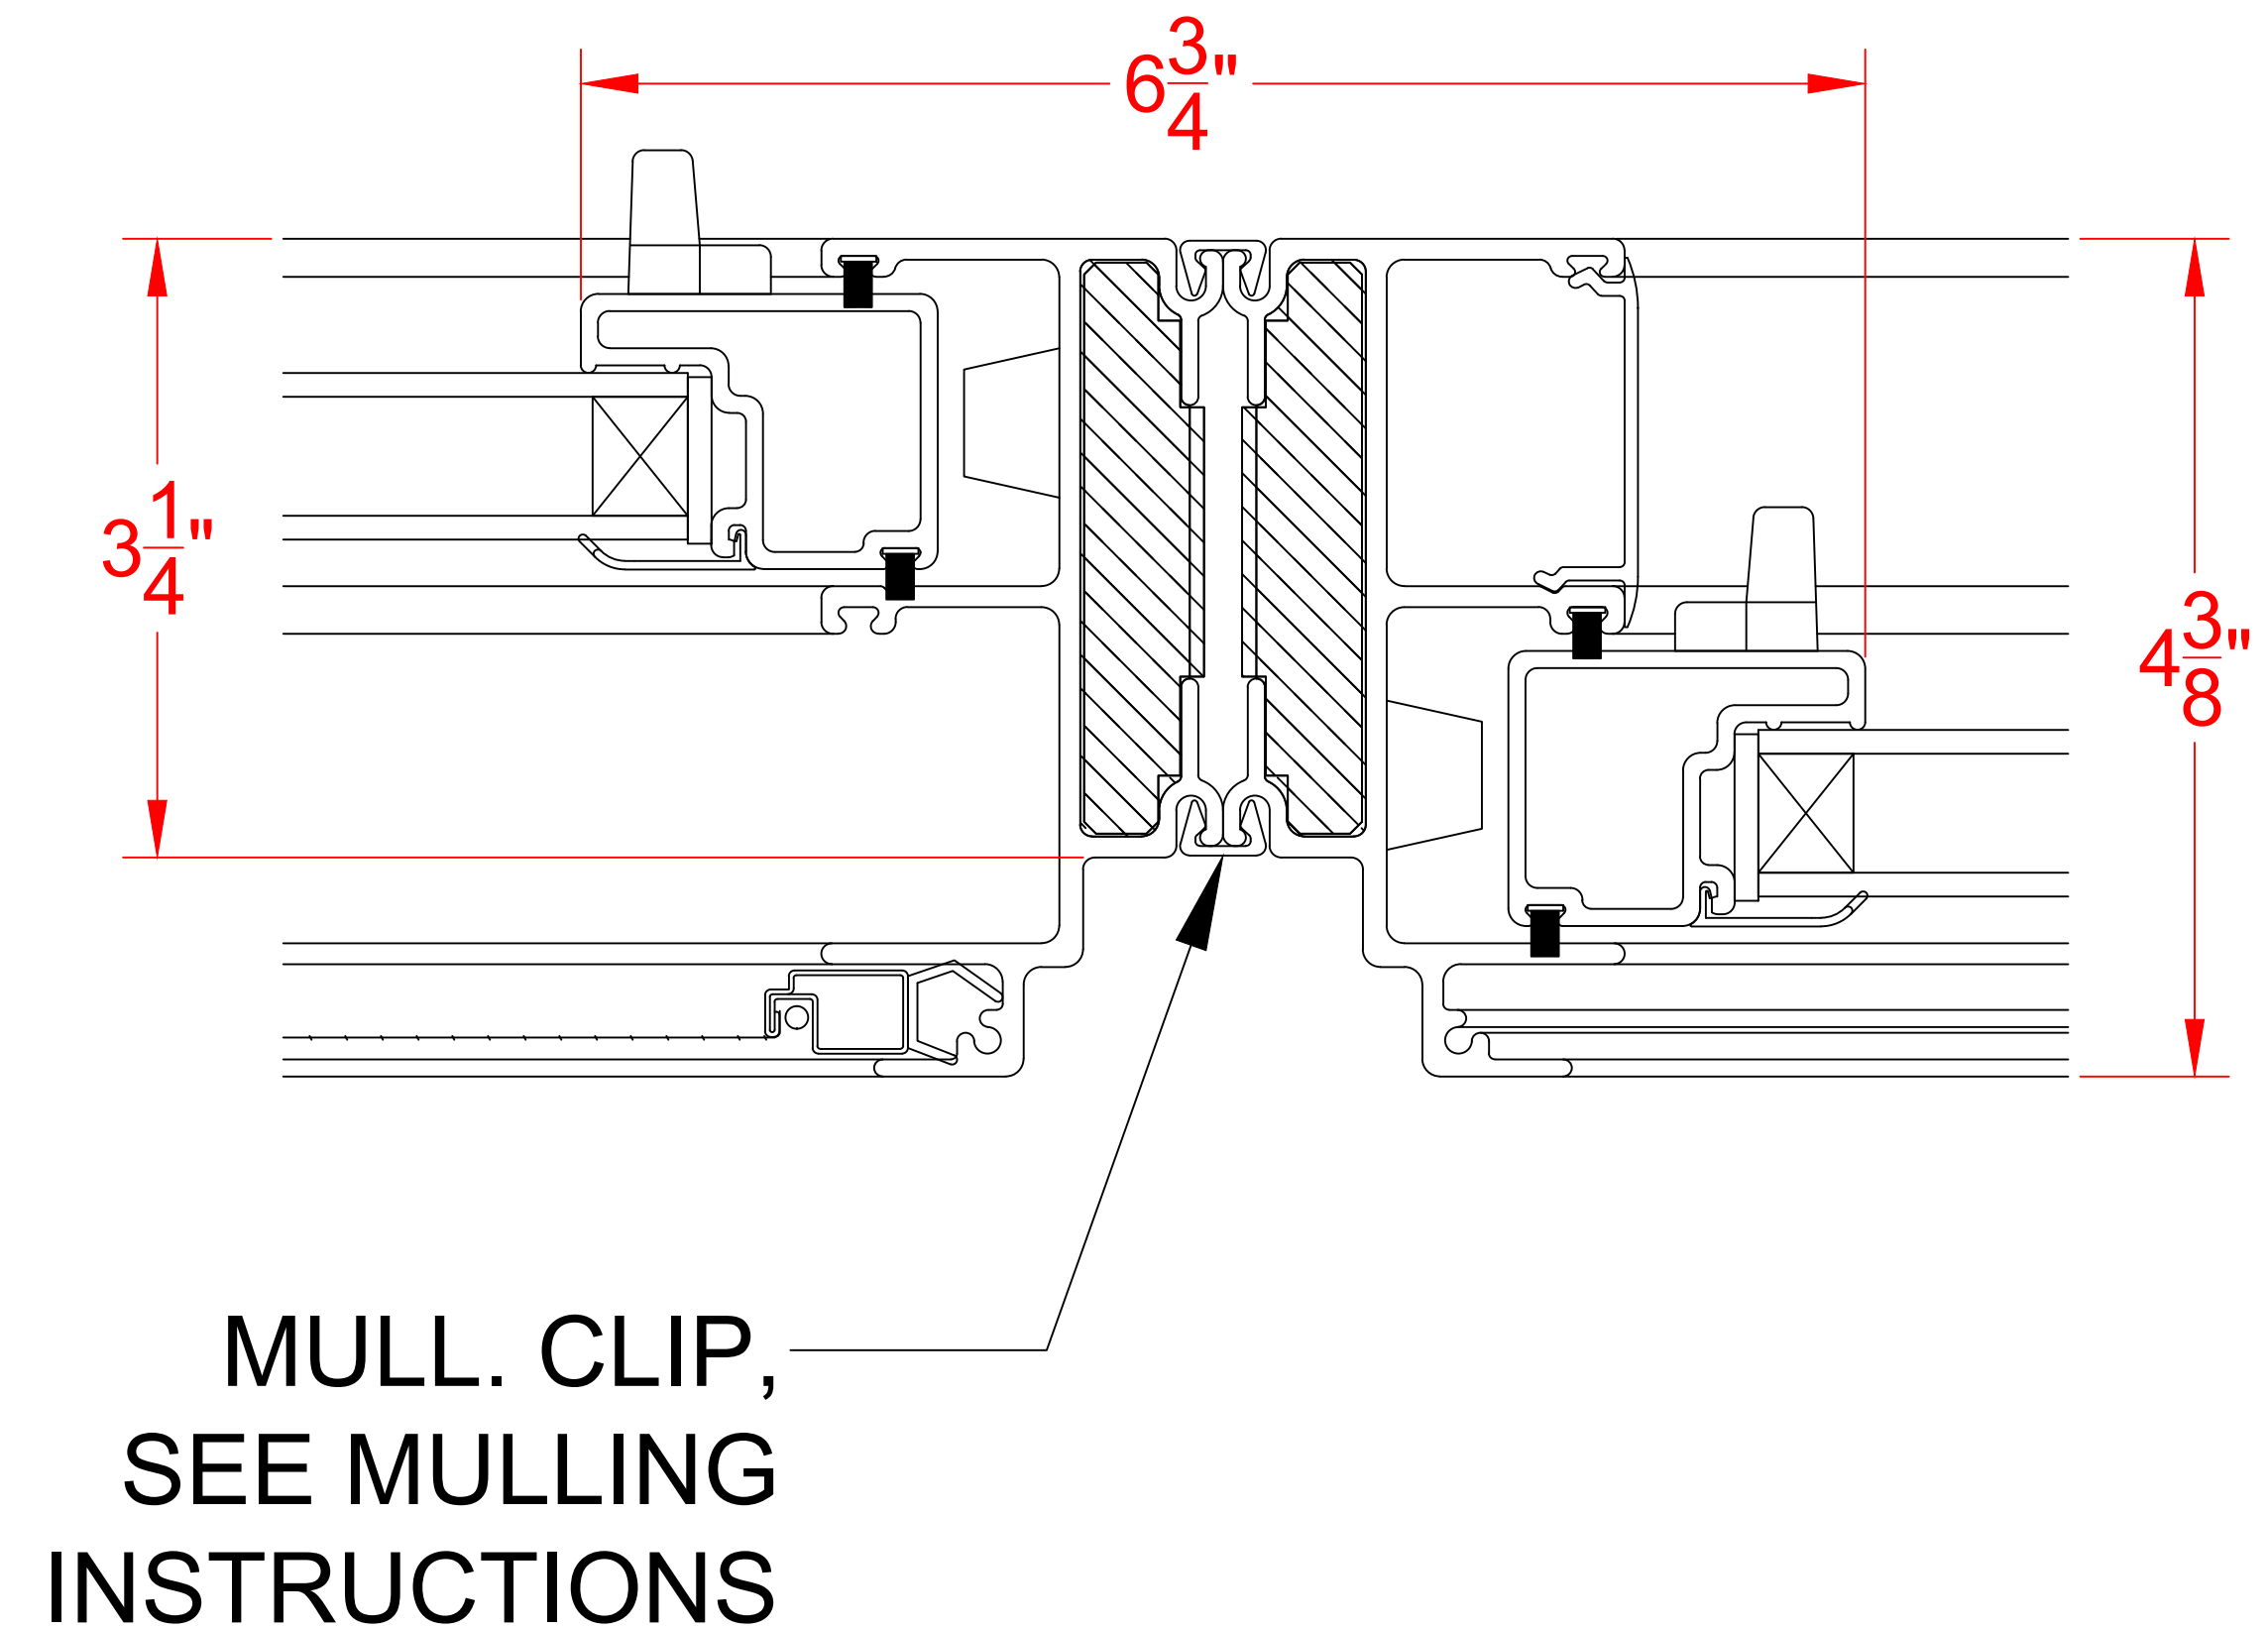

MULL. DETAIL - SLIDER / SLIDER - TYP.
VERTICAL MULLS

SEE PRODUCT SPECIFICATIONS PAGE FOR COMPLETE PRODUCT DESCRIPTION.

SERIES/CONFIGURATION: 8000 SERIES SLIDER		 FiberFrame™ Comfort Line® <small>FIBERGLASS WINDOWS, PATIO DOORS, SUNROOMS & STOREFRONT</small>	COMFORT LINE LTD. 5500 ENTERPRISE BLVD. TOLEDO, OH 43612 419-729-8520	
DRAWING TYPE: MULLING SECTION DETAIL			THIS DRAWING IS THE PROPERTY OF COMFORT LINE LTD. DESIGN CONCEPTS AND INFORMATION MAY NOT BE REPRODUCED USED OR DISCLOSED WITHOUT THE WRITTEN PERMISSION OF COMFORT LINE LTD.	
		SCALE: 1' - 0" = 1' - 0"	PROJECT: 8000 SLIDER	
		DATE: 2/13/17	QUOTE: ####	SHEET: SL5
DATE	REVISION	BY	DRAWN BY: AJL	